

SYMONITE PANELS LTD
PO BOX 101 760
NORTH SHORE 0745
TEL: 09 443 3896
FAX: 09 444 2142
72 ELLICE ROAD
GLENFIELD

www.symonite.co.nz


UNITISED CURTAINWALL SYSTEM SPL180

Copyright © of this drawing shall remain the property of Symonite Panels Ltd. No part of this document may be reproduced, edited or transmitted by any means without prior permission in writing from Symonite Panels Ltd. Technical specification subject to change without prior notice
Version: JAN2026 [v1.0]


Drawing Number

SPL-1


SYMONITE

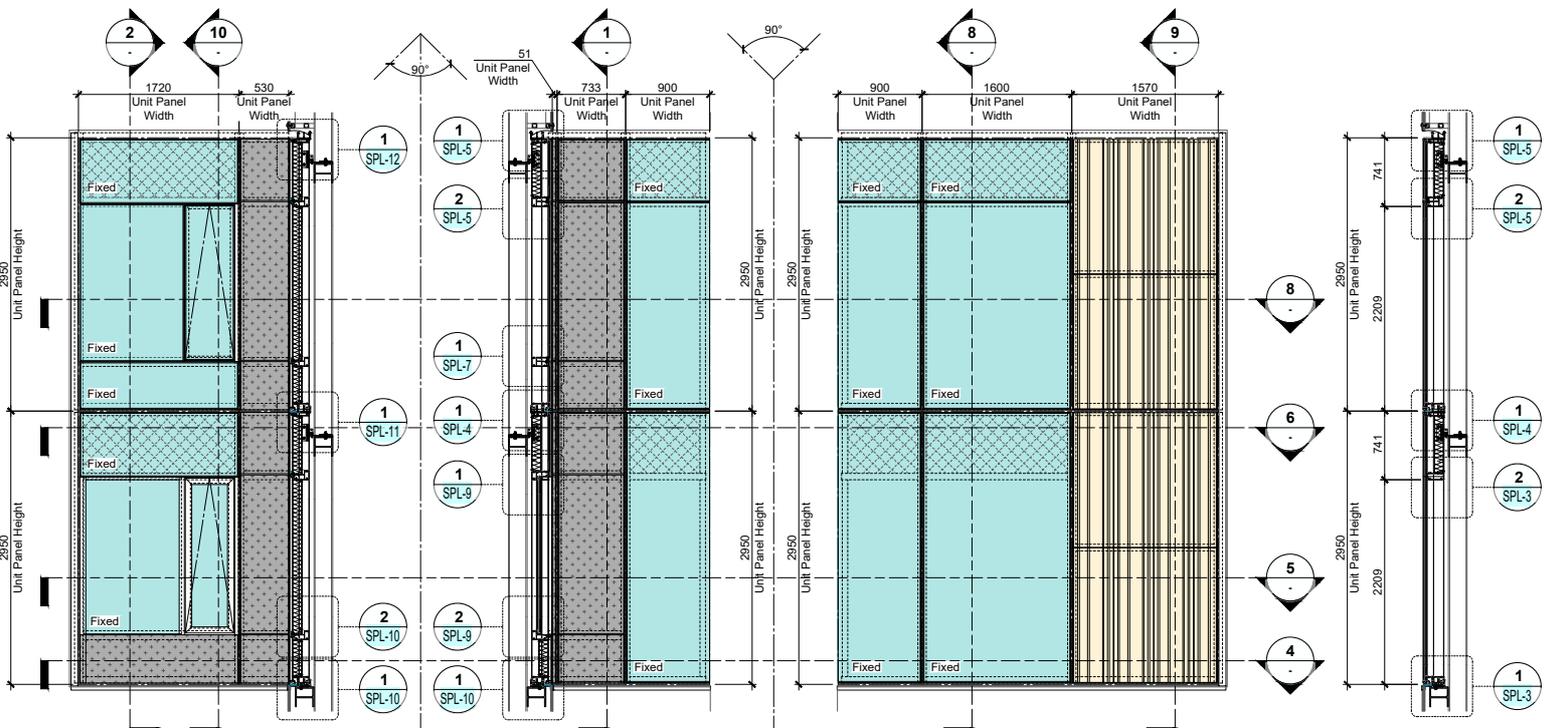


1 ELEVATION VIEW PROPOSED DETAIL 1:60
 2 ELEVATION VIEW PROPOSED DETAIL 1:60
 3 ELEVATION VIEW PROPOSED DETAIL 1:60
 8 PARTIAL SECTION PROPOSED DETAIL 1:60

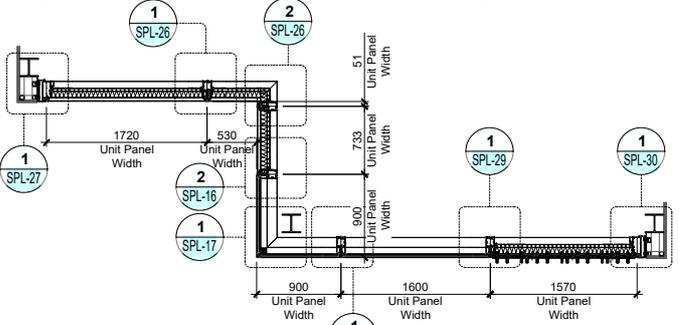

1 PARTIAL PLAN PROPOSED DETAIL 1:60

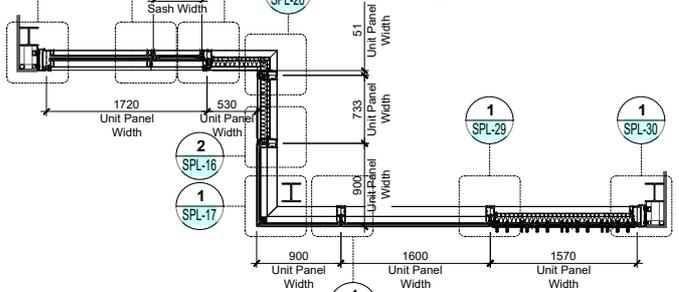


2 PARTIAL PLAN PROPOSED DETAIL 1:60

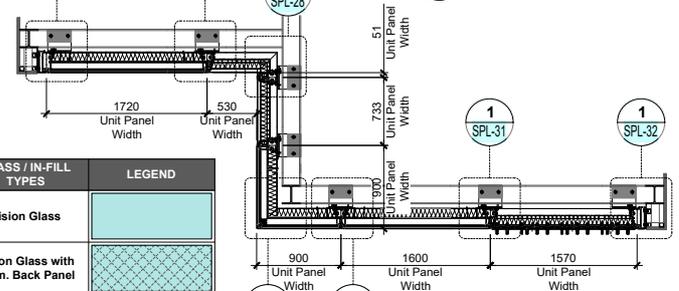


3 PARTIAL PLAN PROPOSED DETAIL 1:60




4 PARTIAL PLAN PROPOSED DETAIL 1:60

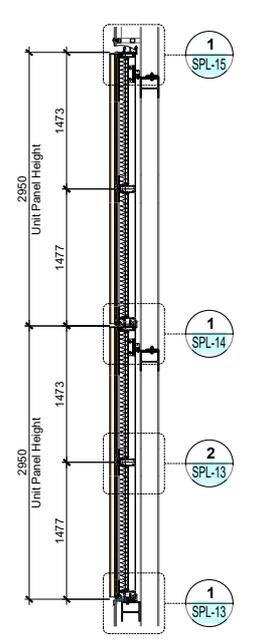

9 PARTIAL SECTION PROPOSED DETAIL 1:60

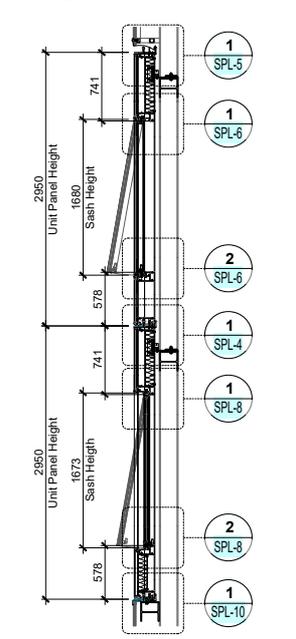

10 PARTIAL SECTION PROPOSED DETAIL 1:60

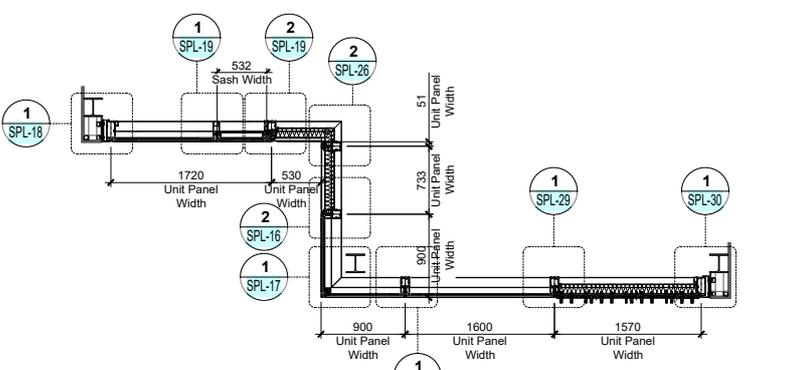

5 PARTIAL PLAN PROPOSED DETAIL 1:60

GLASS / IN-FILL TYPES	LEGEND
Vision Glass	
Vision Glass with Alum. Back Panel	
Terracotta	
3mm Thick Solid Aluminium Panel	

UNITISED CURTAINWALL SYSTEM SPL180


SYMONITE PANELS LTD
 PO BOX 101 760
 NORTH SHORE 0745
 TEL: 09 443 3896
 FAX: 09 444 2142
 72 ELLICE ROAD
 GLENFIELD

www.symonite.co.nz


Copyright © of this drawing shall remain the property of Symonite Panels Ltd. No part of this document may be reproduced, edited or transmitted by any means without prior permission in writing from Symonite Panels Ltd. Technical specification subject to change without prior notice. Version: JAN2026 [v1.0]

Drawing Number

SPL-2

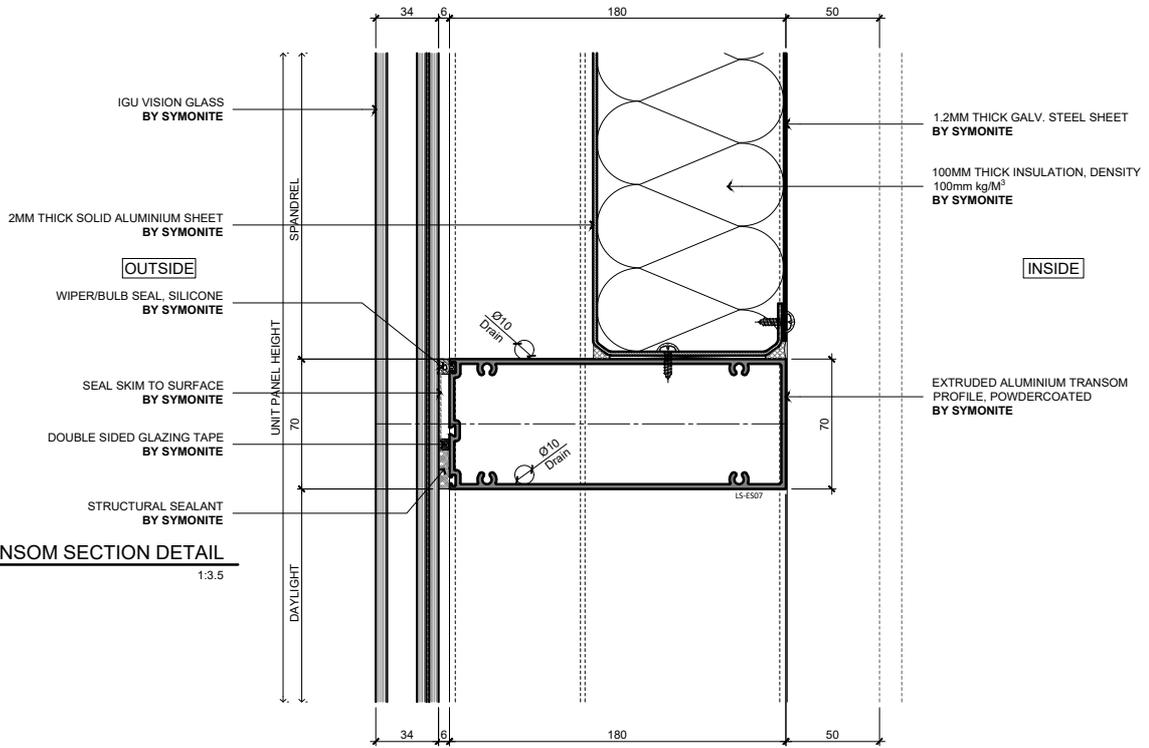

2 DUMMY TRANSOM SECTION DETAIL
 SPL-2 PROPOSED DETAIL 1:3.5

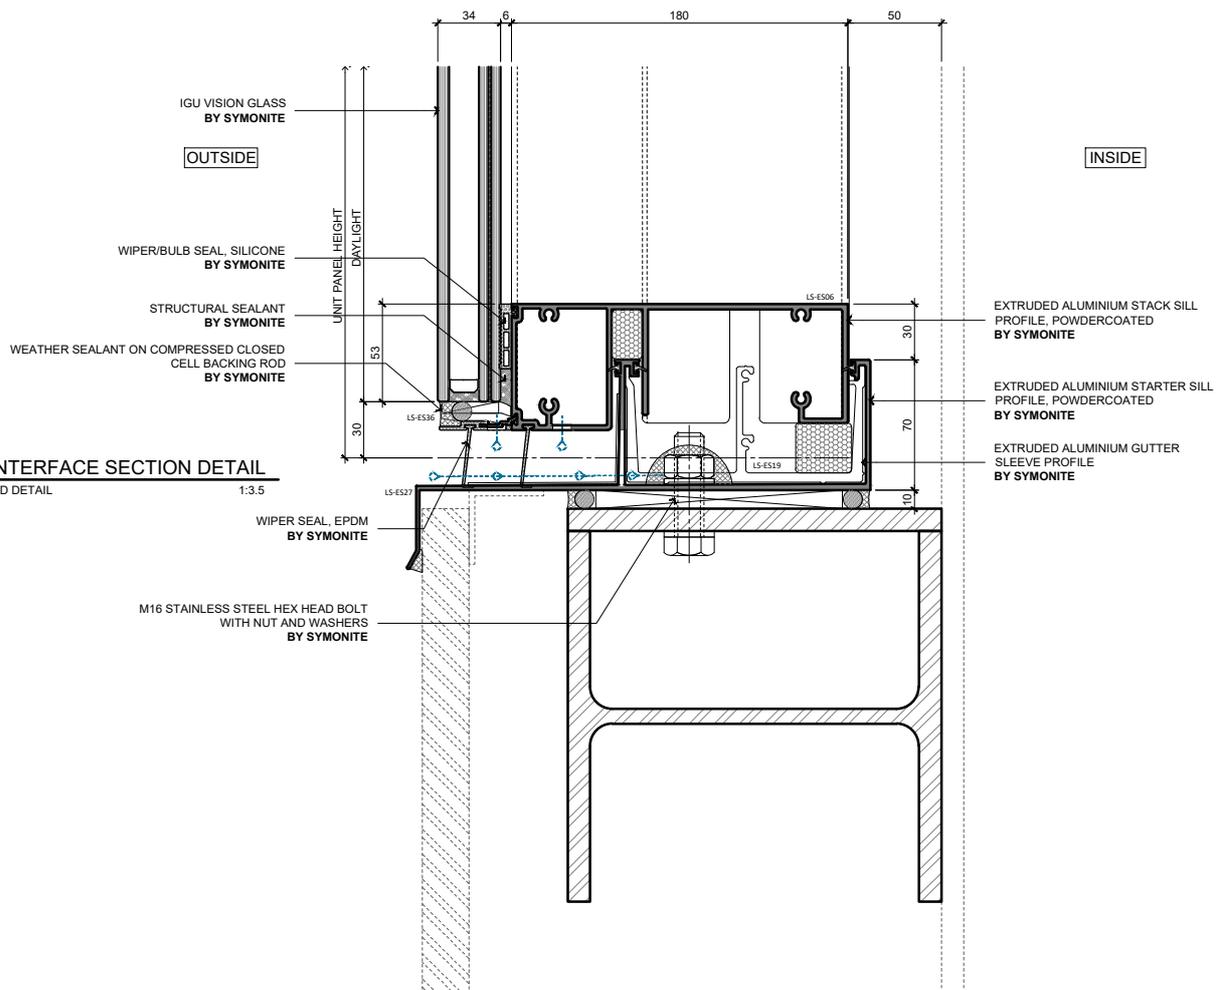

1 SILL INTERFACE SECTION DETAIL
 SPL-2 PROPOSED DETAIL 1:3.5

SYMONITE PANELS LTD
 PO BOX 101 760
 NORTH SHORE 0745
 TEL: 09 443 3896
 FAX: 09 444 2142
 72 ELLICE ROAD
 GLENFIELD
 www.symonite.co.nz


UNITISED CURTAINWALL SYSTEM SPL180

Copyright © of this drawing shall remain the property of Symonite Panels Ltd. No part of this document may be reproduced, edited or transmitted by any means without prior permission in writing from Symonite Panels Ltd. Technical specification subject to change without prior notice
 Version: JAN2026 [v1.0]

Drawing Number

SPL-3



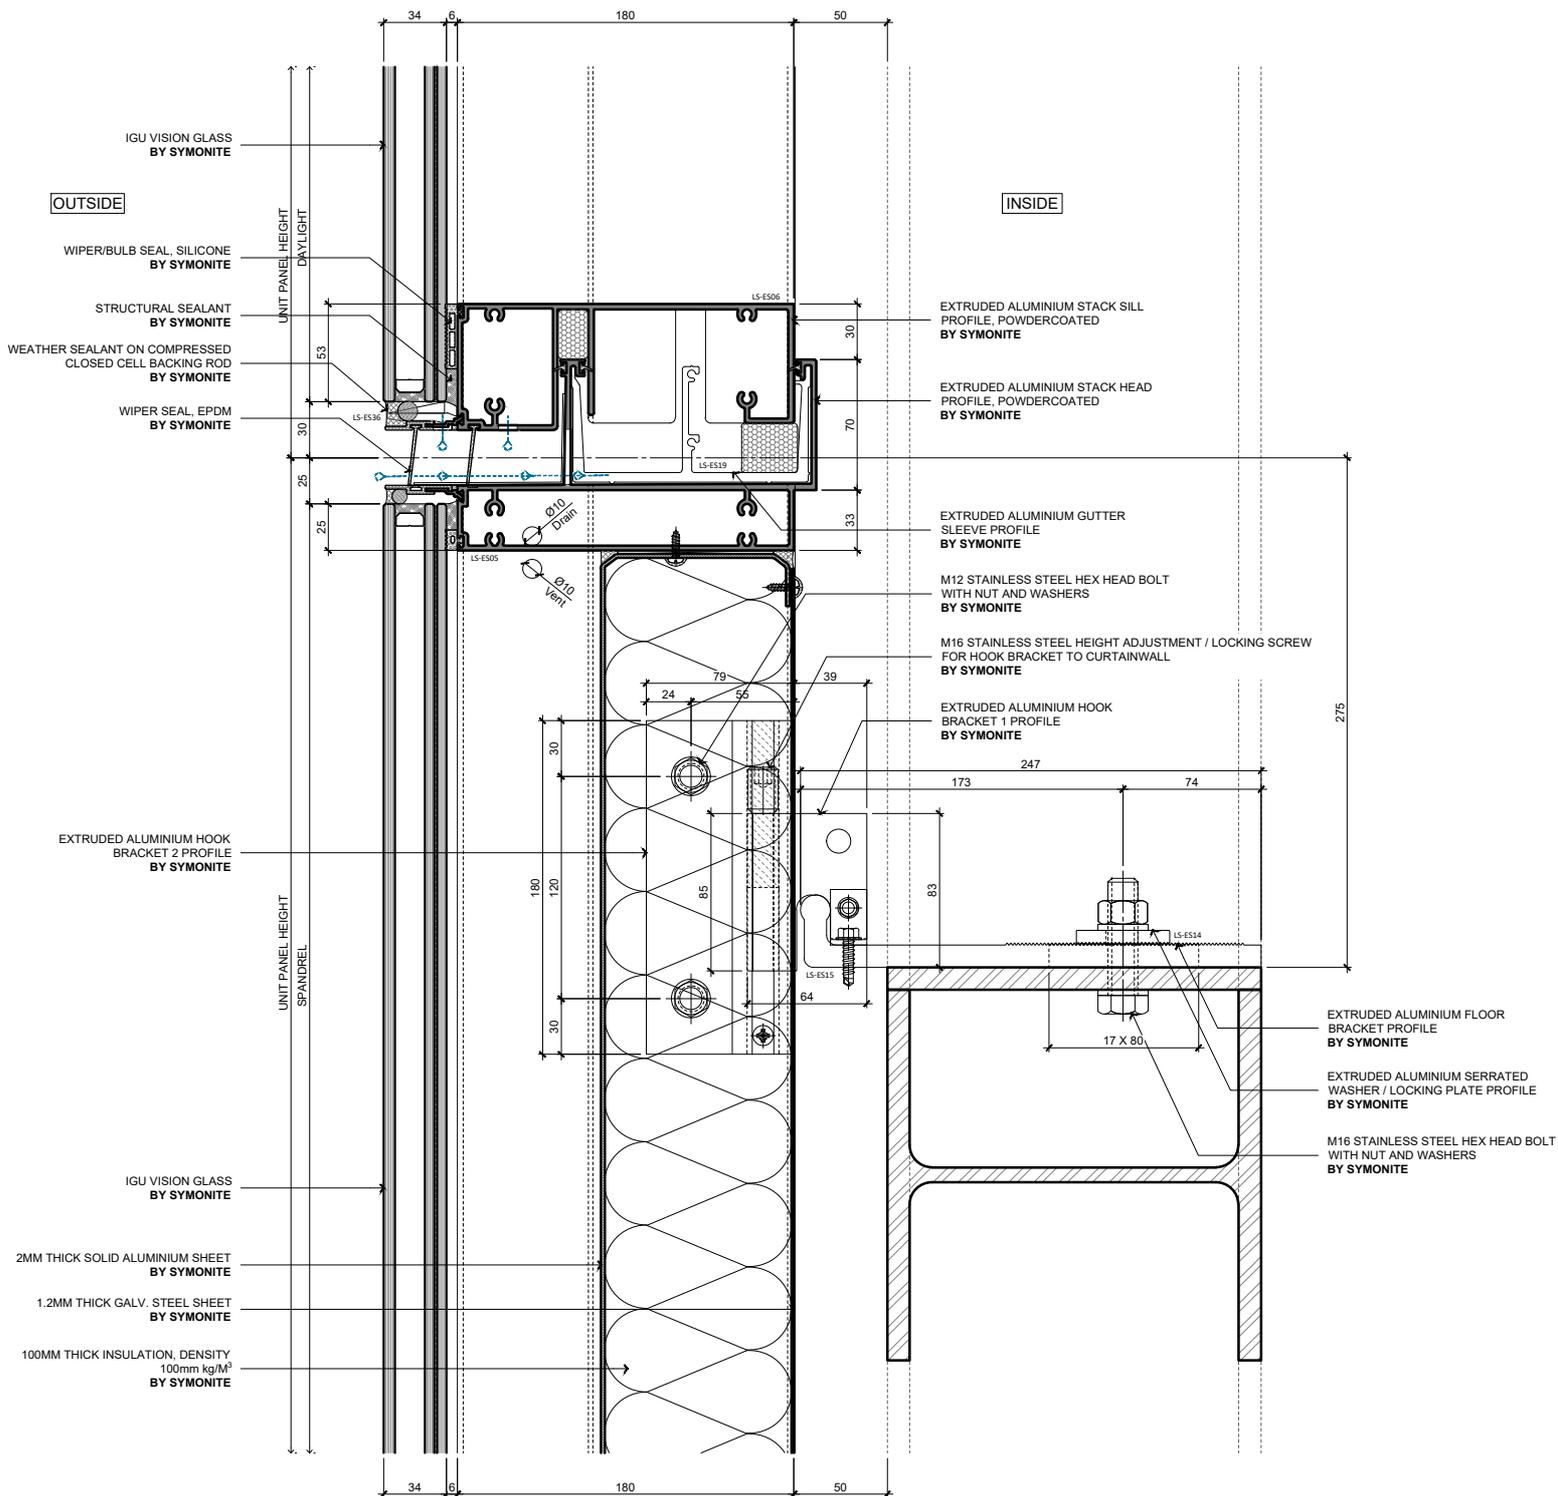


1 **STACK JOINT SECTION DETAIL**
 SPL-2 PROPOSED DETAIL 1:3.5

SYMONITE
 SYMONITE PANELS LTD
 PO BOX 101 760
 NORTH SHORE 0745
 TEL: 09 443 3896
 FAX: 09 444 2142
 72 ELLICE ROAD
 GLENFIELD
 www.symonite.co.nz


UNITISED CURTAINWALL SYSTEM SPL180

Copyright © of this drawing shall remain the property of Symonite Panels Ltd. No part of this document may be reproduced, edited or transmitted by any means without prior permission in writing from Symonite Panels Ltd. Technical specification subject to change without prior notice
 Version: JAN2026 [v1.0]

Drawing Number
SPL-4

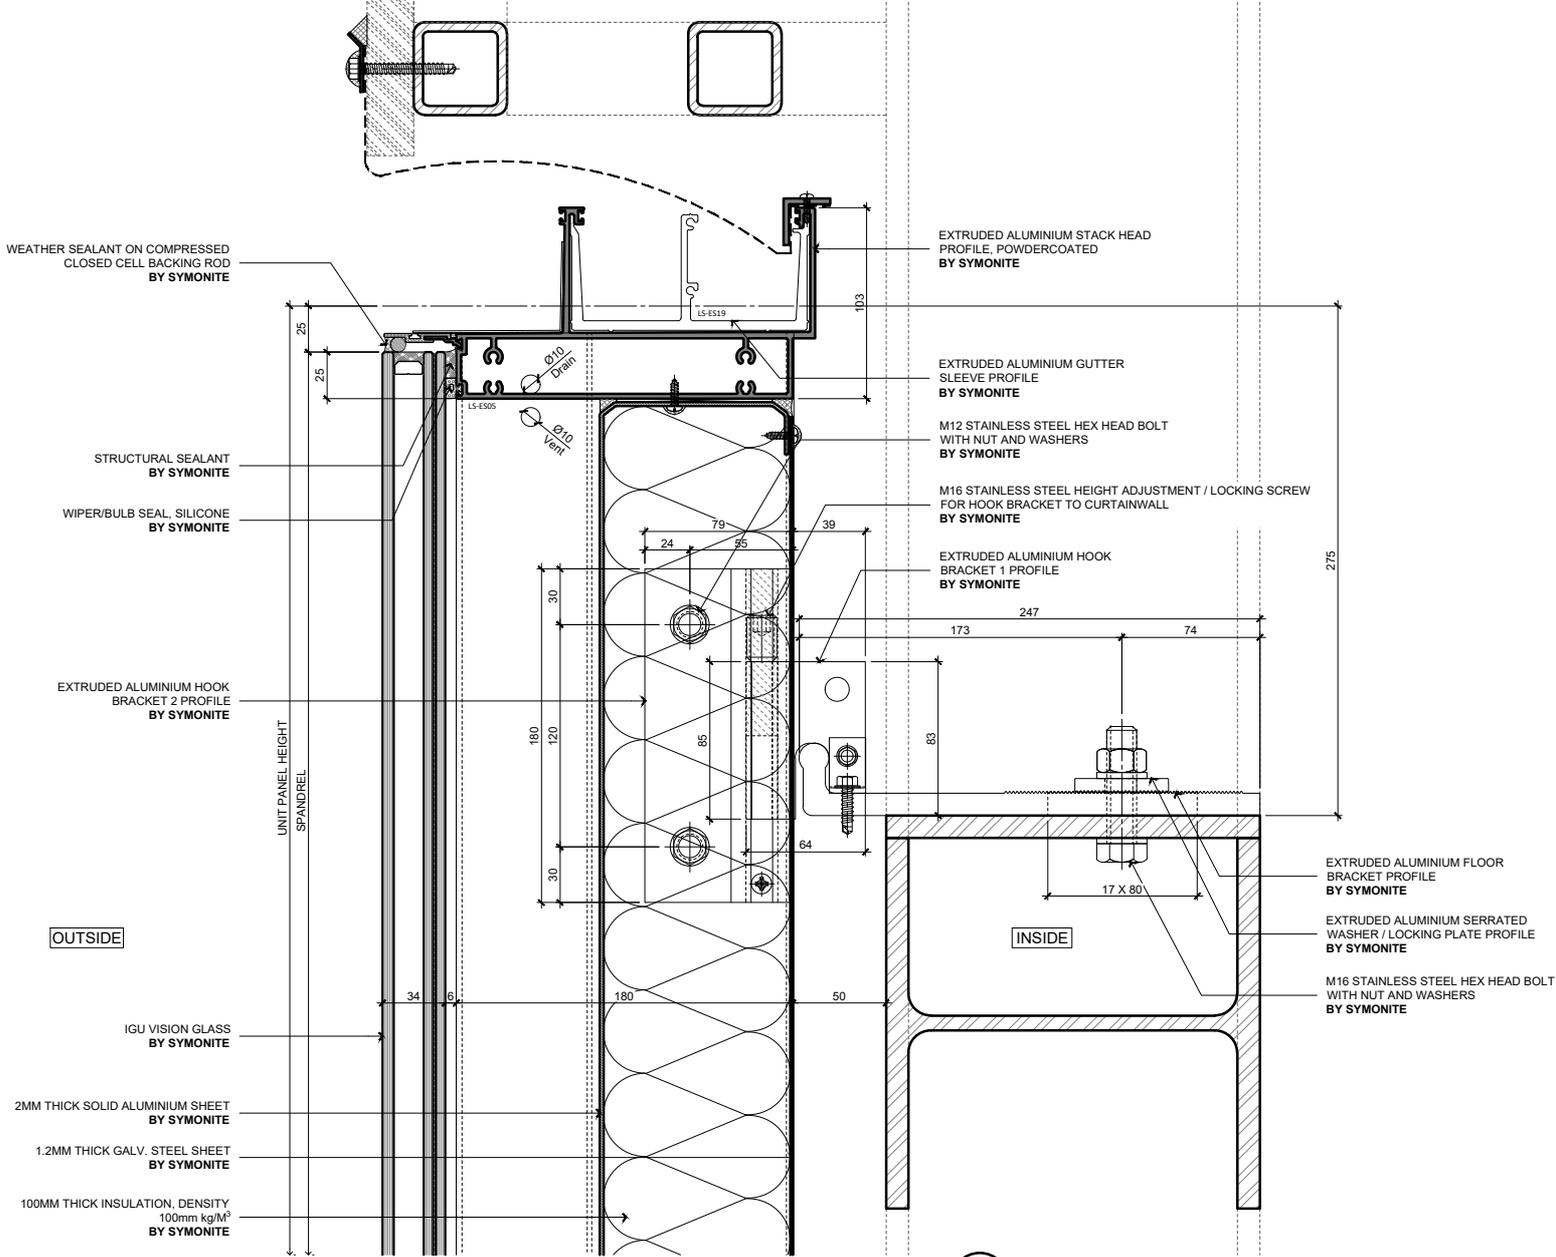

1 HEAD INTERFACE SECTION DETAIL
 SPL-2 PROPOSED DETAIL 1:3.5

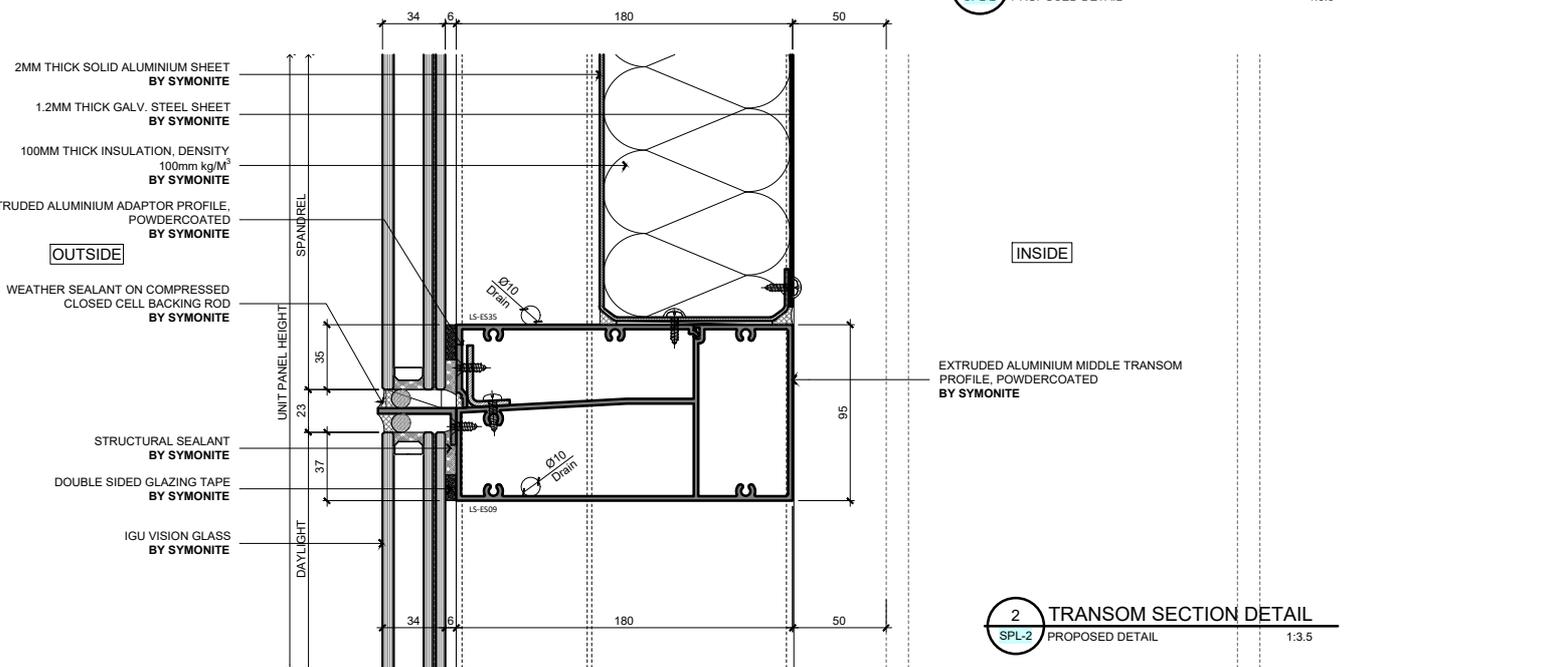

2 TRANSOM SECTION DETAIL
 SPL-2 PROPOSED DETAIL 1:3.5

SYMONITE PANELS LTD
 PO BOX 101 760
 NORTH SHORE 0745
 TEL: 09 443 3896
 FAX: 09 444 2142
 72 ELLICE ROAD
 GLENFIELD

www.symonite.co.nz


UNITISED CURTAINWALL SYSTEM SPL180

Copyright © of this drawing shall remain the property of Symonite Panels Ltd. No part of this document may be reproduced, edited or transmitted by any means without prior permission in writing from Symonite Panels Ltd. Technical specification subject to change without prior notice
 Version: JAN2026 [v1.0]


Drawing Number

SPL-5



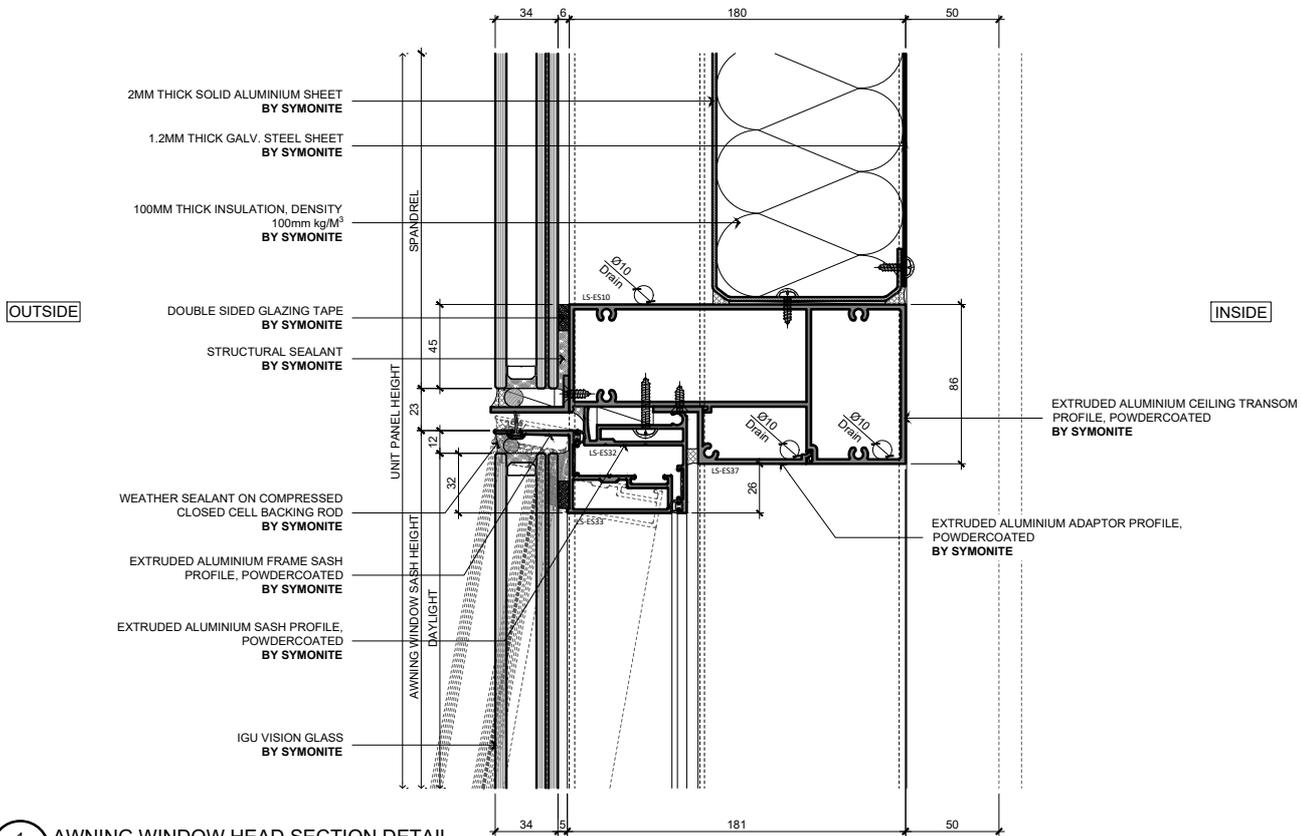

1 AWNING WINDOW HEAD SECTION DETAIL
 SPL-2 PROPOSED DETAIL 1:3.5

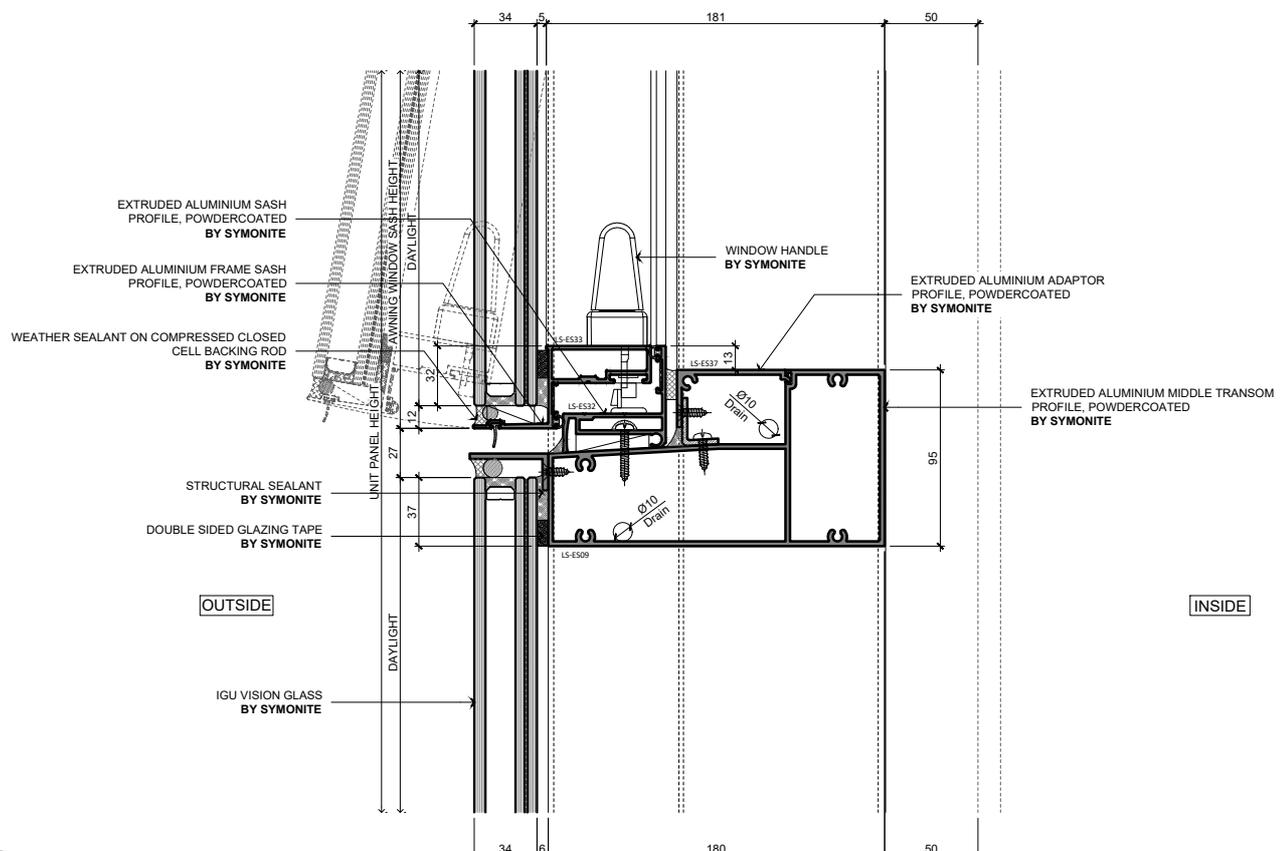


2 AWNING WINDOW SILL SECTION DETAIL
 SPL-2 PROPOSED DETAIL 1:3.5

SYMONITE
 SYMONITE PANELS LTD
 PO BOX 101 760
 NORTH SHORE 0745
 TEL: 09 443 3896
 FAX: 09 444 2142
 72 ELLICE ROAD
 GLENFIELD
 www.symonite.co.nz

UNITISED CURTAINWALL SYSTEM SPL180

Copyright © of this drawing shall remain the property of Symonite Panels Ltd. No part of this document may be reproduced, edited or transmitted by any means without prior permission in writing from Symonite Panels Ltd. Technical specification subject to change without prior notice
 Version: JAN2026 [v1.0]

Drawing Number
SPL-6

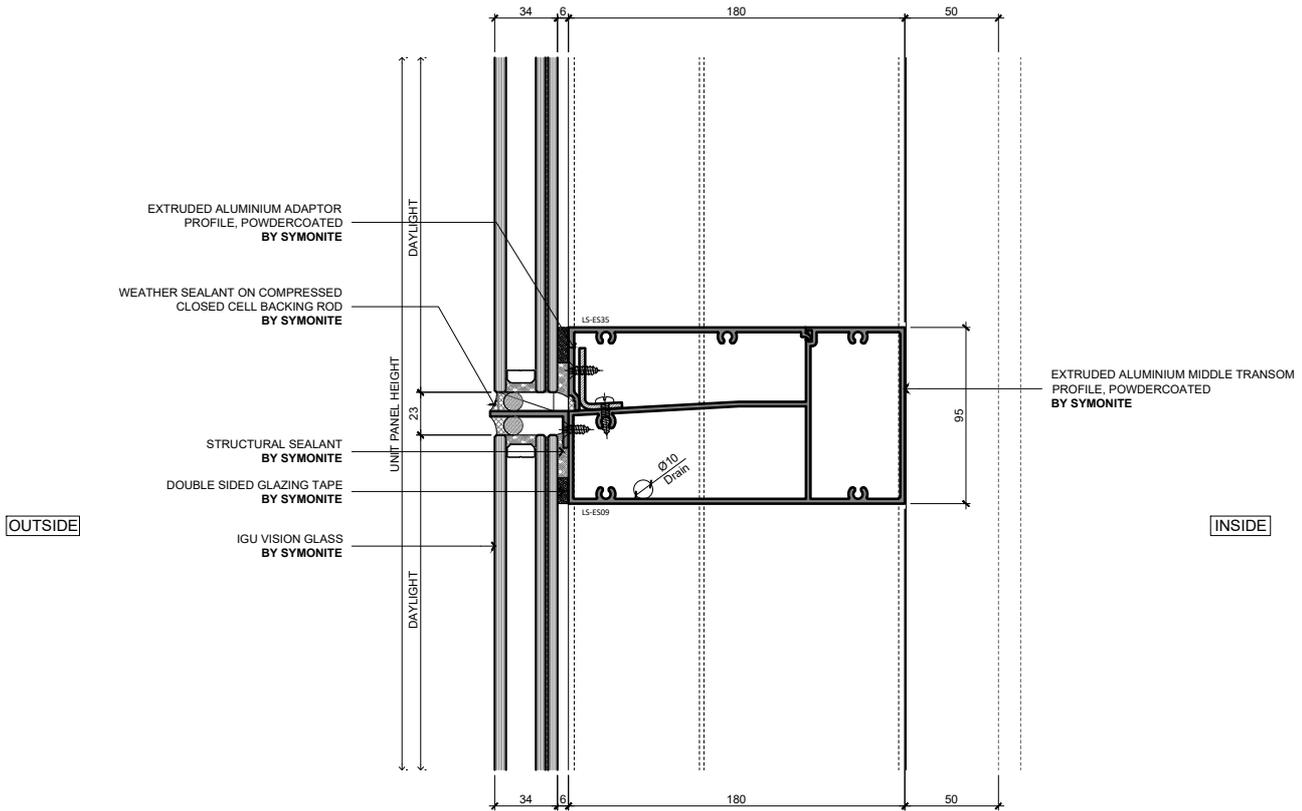

1 TRANSOM SECTION DETAIL
 SPL-2 PROPOSED DETAIL 1:3.5

SYMONITE PANELS LTD
 PO BOX 101 760
 NORTH SHORE 0745
 TEL: 09 443 3896
 FAX: 09 444 2142
 72 ELLICE ROAD
 GLENFIELD
 www.symonite.co.nz




UNITISED CURTAINWALL SYSTEM SPL180


Copyright © of this drawing shall remain the property of Symonite Panels Ltd. No part of this document may be reproduced, edited or transmitted by any means without prior permission in writing from Symonite Panels Ltd. Technical specification subject to change without prior notice
 Version: JAN2026 [v1.0]

Drawing Number

SPL-7

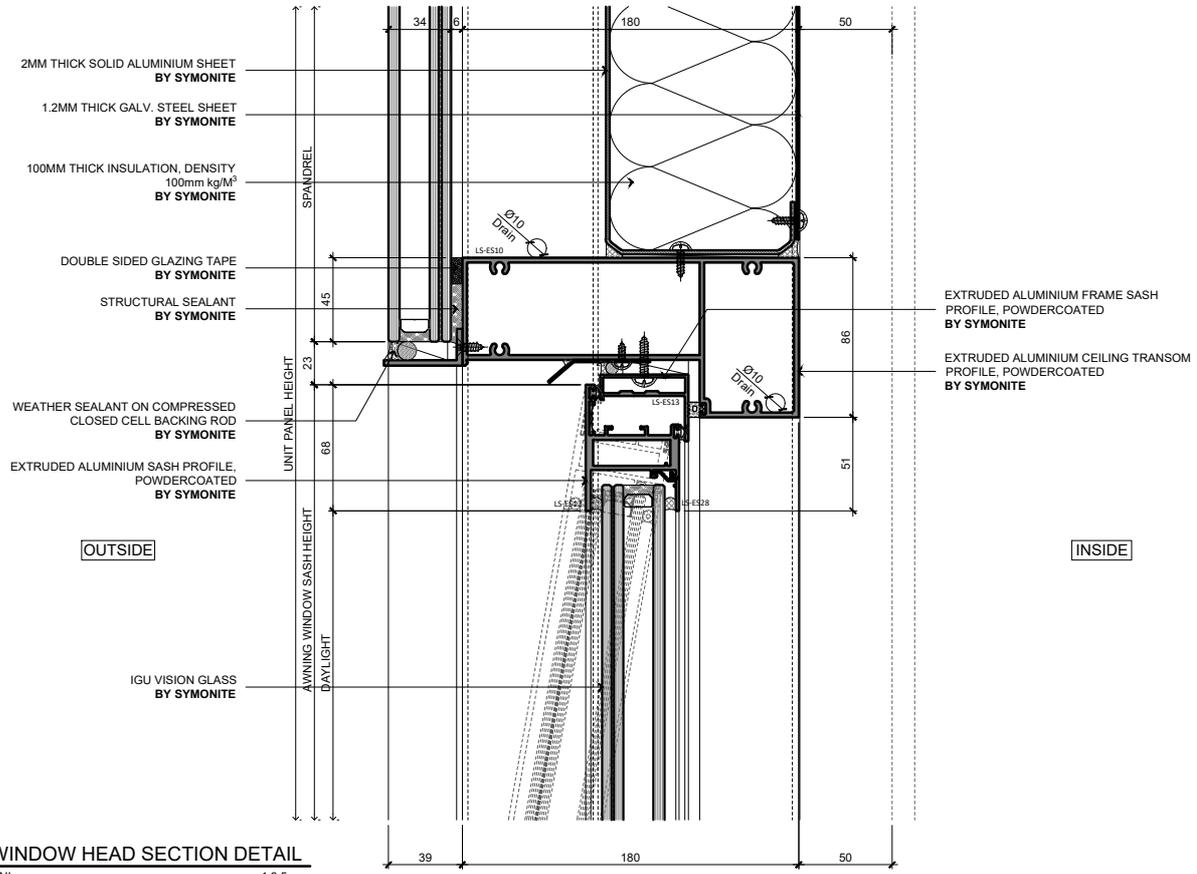

1 AWNING WINDOW HEAD SECTION DETAIL
 SPL-2 PROPOSED DETAIL 1:3.5

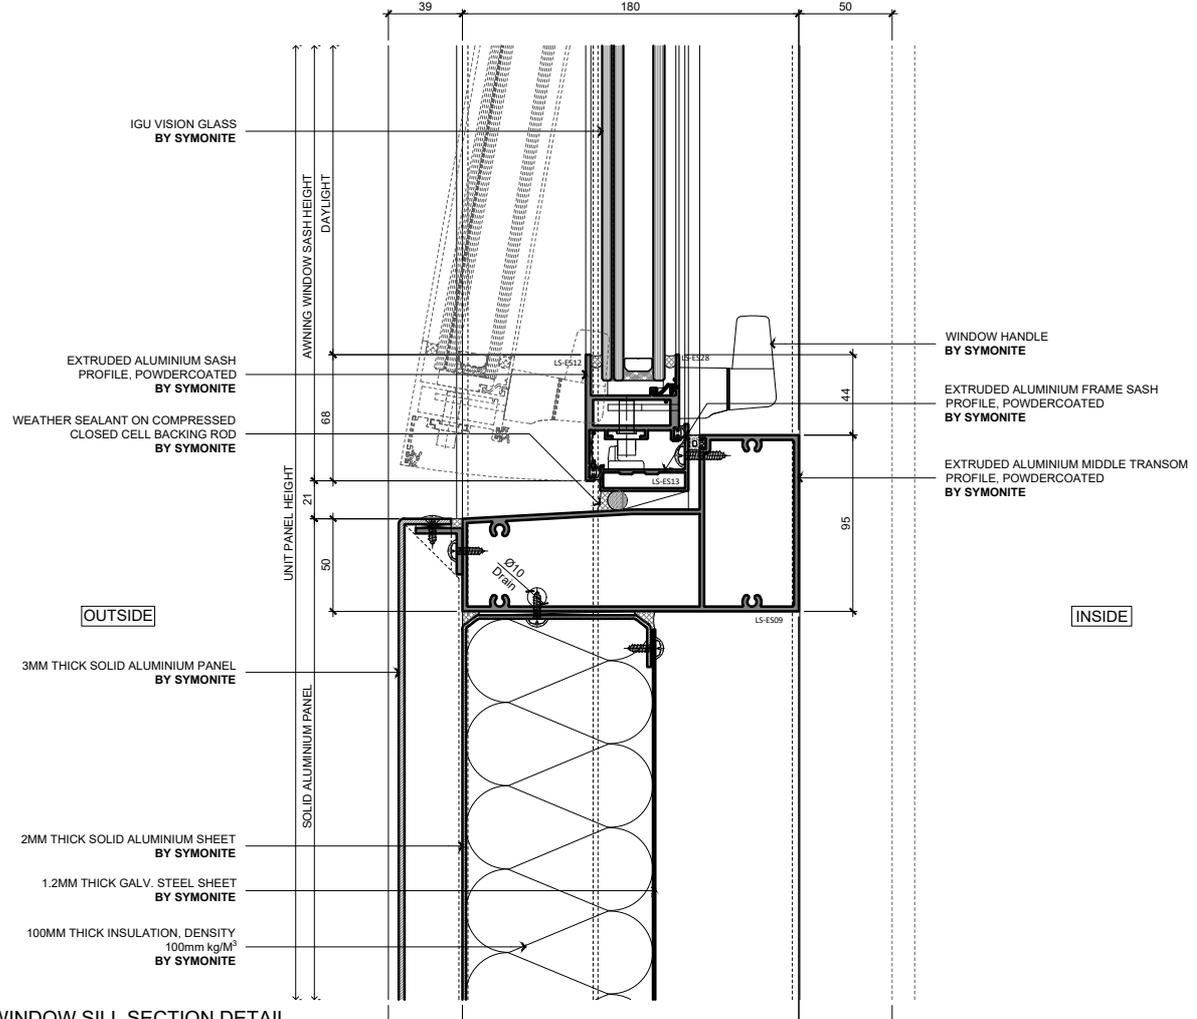

2 AWNING WINDOW SILL SECTION DETAIL
 SPL-2 PROPOSED DETAIL 1:3.5

SYMONITE PANELS LTD
 PO BOX 101 760
 NORTH SHORE 0745
 TEL: 09 443 3896
 FAX: 09 444 2142
 72 ELLICE ROAD
 GLENFIELD
 www.symonite.co.nz




UNITISED CURTAINWALL SYSTEM SPL180


Copyright © of this drawing shall remain the property of Symonite Panels Ltd. No part of this document may be reproduced, edited or transmitted by any means without prior permission in writing from Symonite Panels Ltd. Technical specification subject to change without prior notice. Version: JAN2026 [v1.0]

Drawing Number

SPL-8

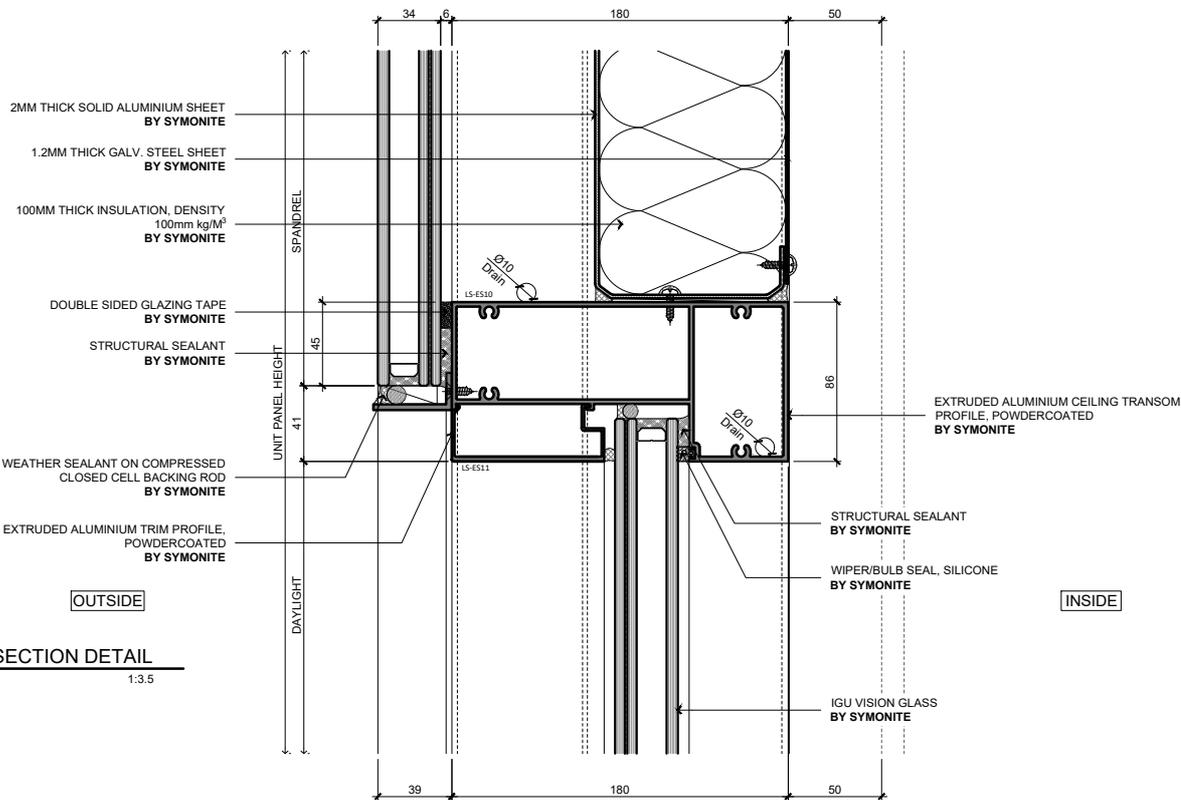

1 **TRANSOM SECTION DETAIL**
 SPL-2 PROPOSED DETAIL 1:3.5

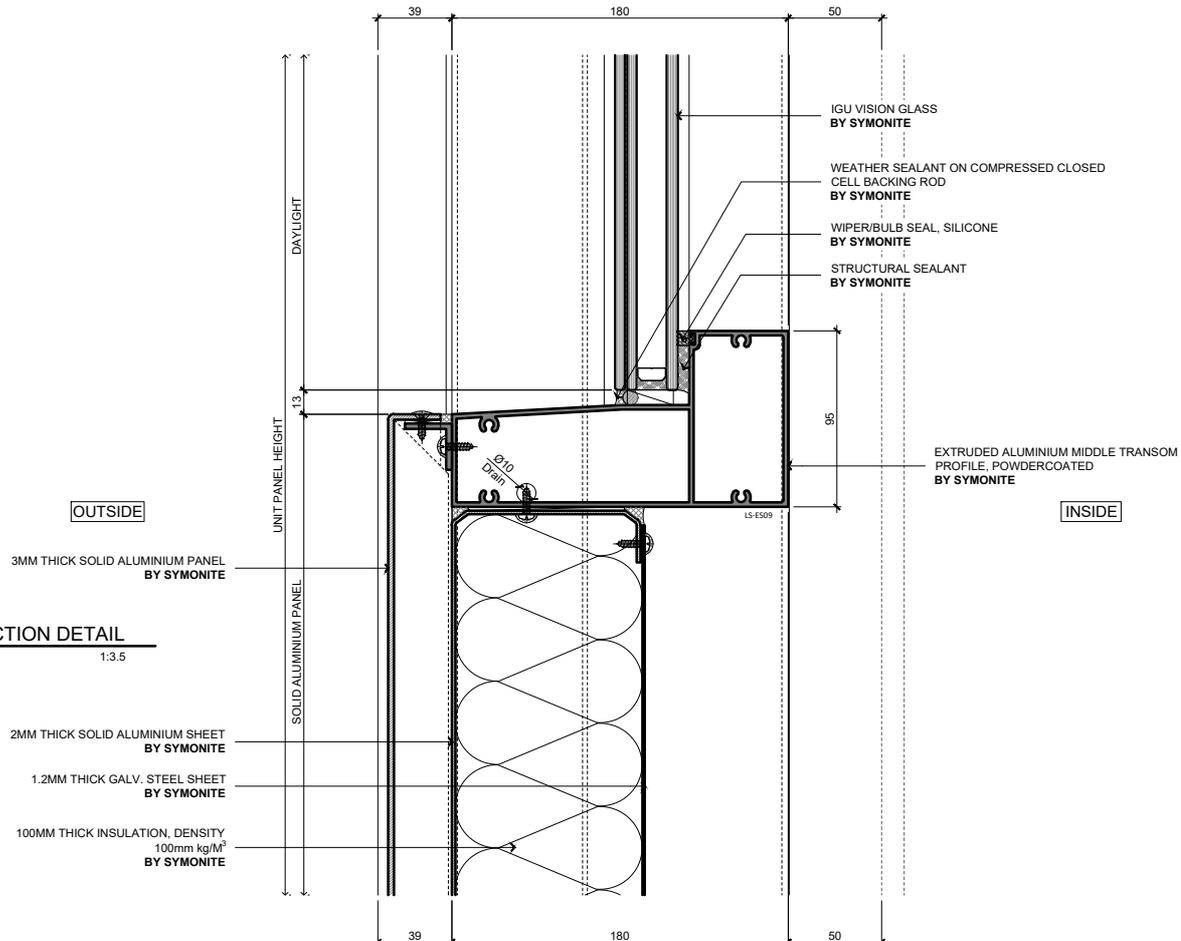



2 **TRANSOM SECTION DETAIL**
 SPL-2 PROPOSED DETAIL 1:3.5

SYMONITE
 SYMONITE PANELS LTD
 PO BOX 101 760
 NORTH SHORE 0745
 TEL: 09 443 3896
 FAX: 09 444 2142
 72 ELLICE ROAD
 GLENFIELD
 www.symonite.co.nz

UNITISED CURTAINWALL SYSTEM SPL180

Copyright © of this drawing shall remain the property of Symonite Panels Ltd. No part of this document may be reproduced, edited or transmitted by any means without prior permission in writing from Symonite Panels Ltd. Technical specification subject to change without prior notice
 Version: JAN2026 [v1.0]

Drawing Number
SPL-9

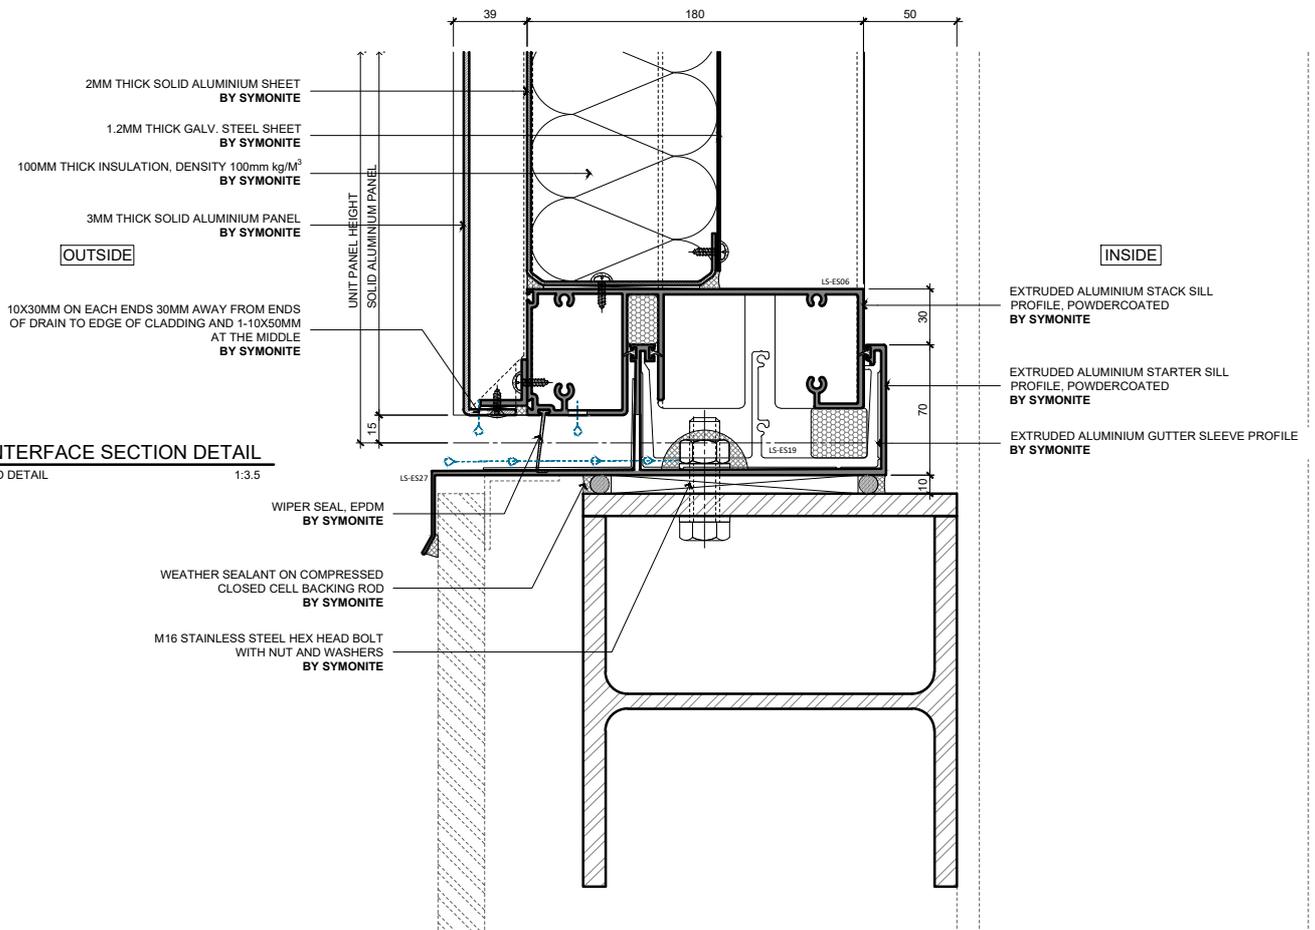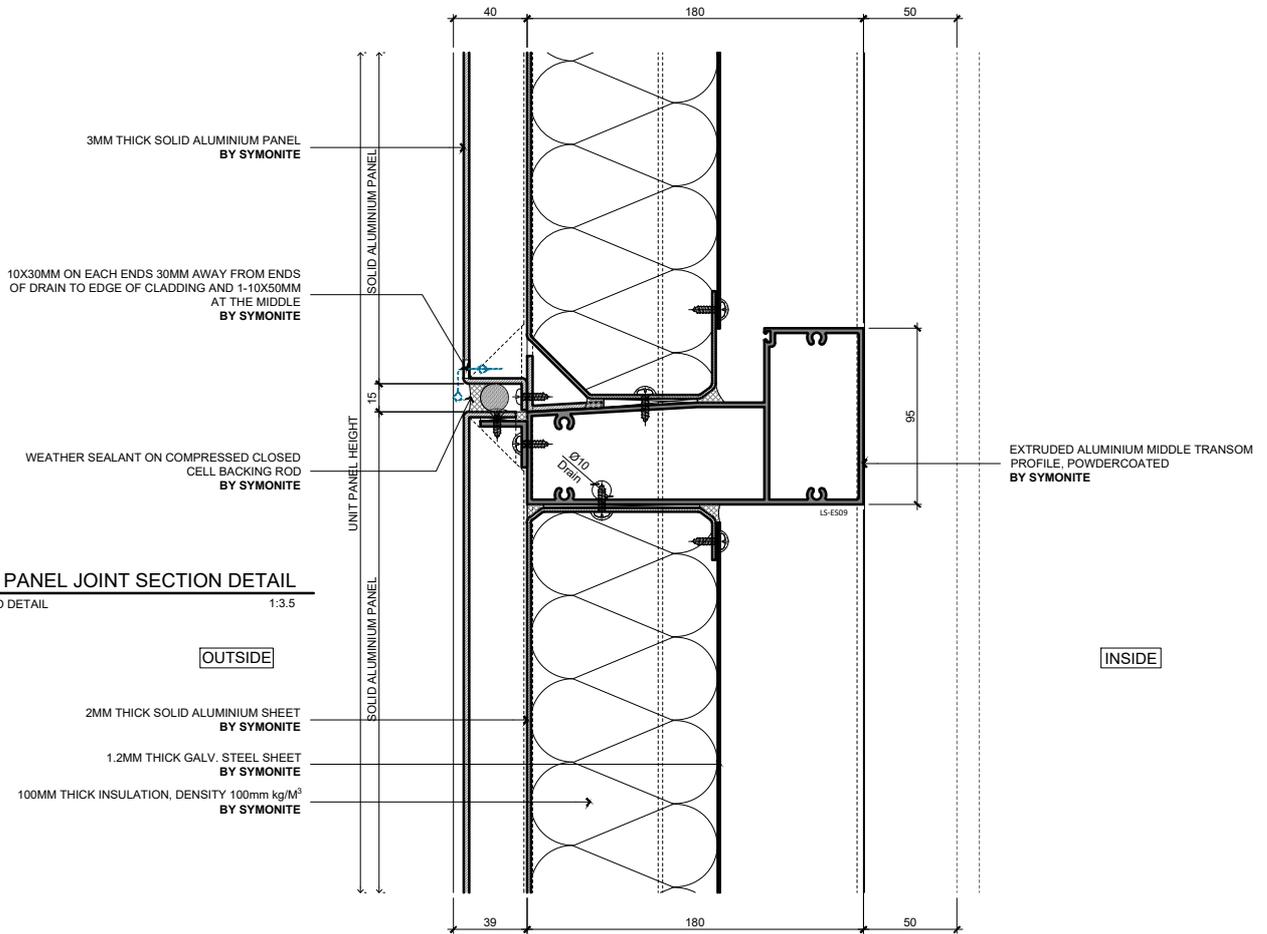

SYMONITE PANELS LTD
PO BOX 101 760
NORTH SHORE 0745
TEL: 09 443 3896
FAX: 09 444 2142
72 ELLICE ROAD
GLENFIELD

www.symonite.co.nz


UNITISED CURTAINWALL SYSTEM SPL180

Copyright © of this drawing shall remain the property of Symonite Panels Ltd. No part of this document may be reproduced, edited or transmitted by any means without prior permission in writing from Symonite Panels Ltd. Technical specification subject to change without prior notice
Version: JAN2026 [v1.0]

Drawing Number

SPL-10

SYMONITE

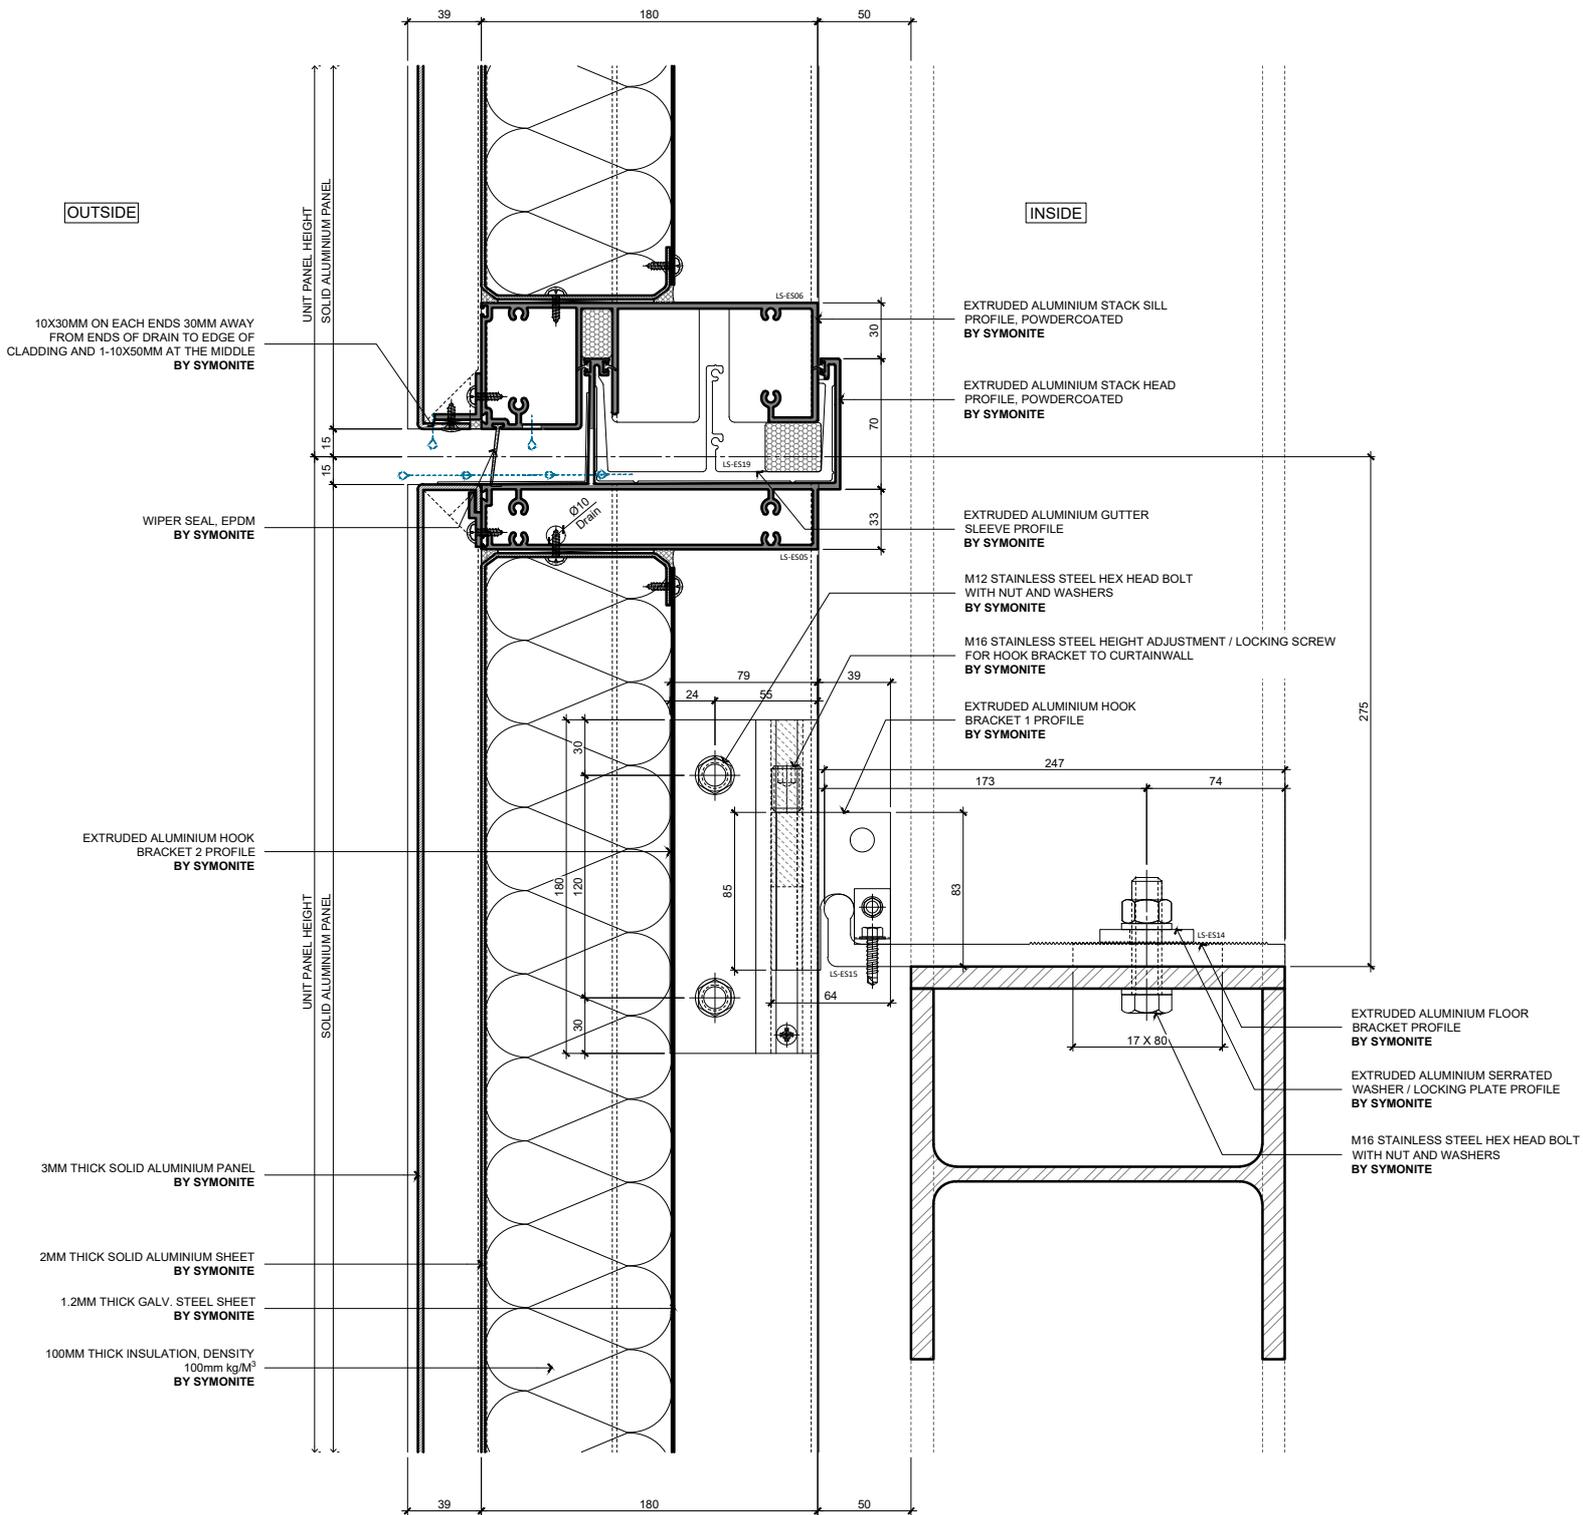

1 STACK JOINT SECTION DETAIL
 SPL-2 PROPOSED DETAIL 1:3.5

SYMONITE PANELS LTD
 PO BOX 101 760
 NORTH SHORE 0745
 TEL: 09 443 3896
 FAX: 09 444 2142
 72 ELLICE ROAD
 GLENFIELD

www.symonite.co.nz


UNITISED CURTAINWALL SYSTEM SPL180

Copyright © of this drawing shall remain the property of Symonite Panels Ltd. No part of this document may be reproduced, edited or transmitted by any means without prior permission in writing from Symonite Panels Ltd. Technical specification subject to change without prior notice
 Version: JAN2026 [v1.0]


Drawing Number

SPL-11

SYMONITE

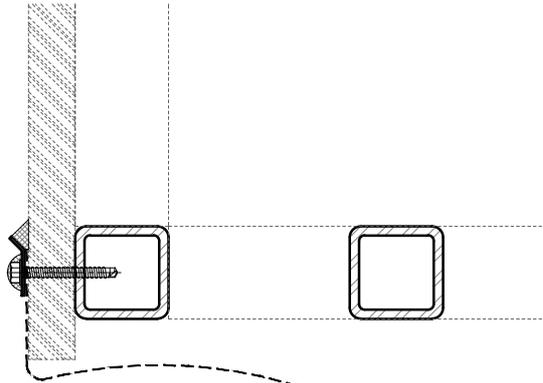

1 HEAD INTERFACE SECTION DETAIL
SPL-2 PROPOSED DETAIL 1:3.5

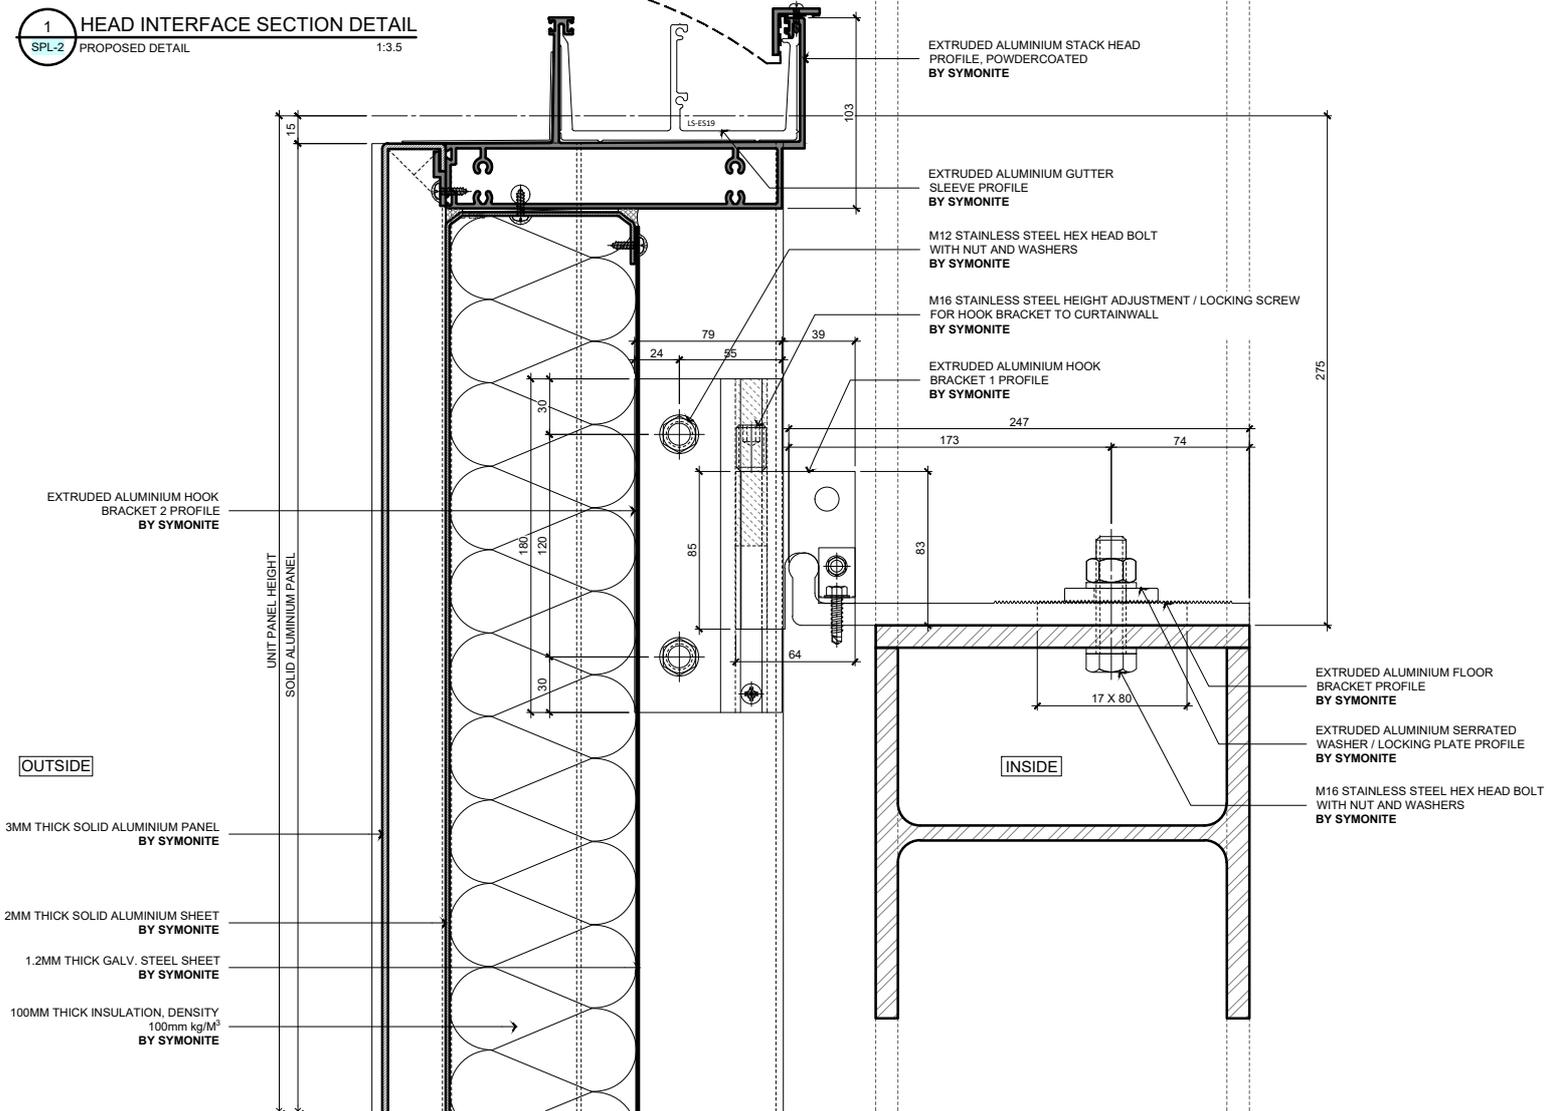

SYMONITE PANELS LTD
PO BOX 101 760
NORTH SHORE 0745
TEL: 09 443 3896
FAX: 09 444 2142
72 ELLICE ROAD
GLENFIELD

www.symonite.co.nz


UNITISED CURTAINWALL SYSTEM SPL180

Copyright © of this drawing shall remain the property of Symonite Panels Ltd. No part of this document may be reproduced, edited or transmitted by any means without prior permission in writing from Symonite Panels Ltd. Technical specification subject to change without prior notice
Version: JAN2026 [v1.0]


Drawing Number

SPL-12



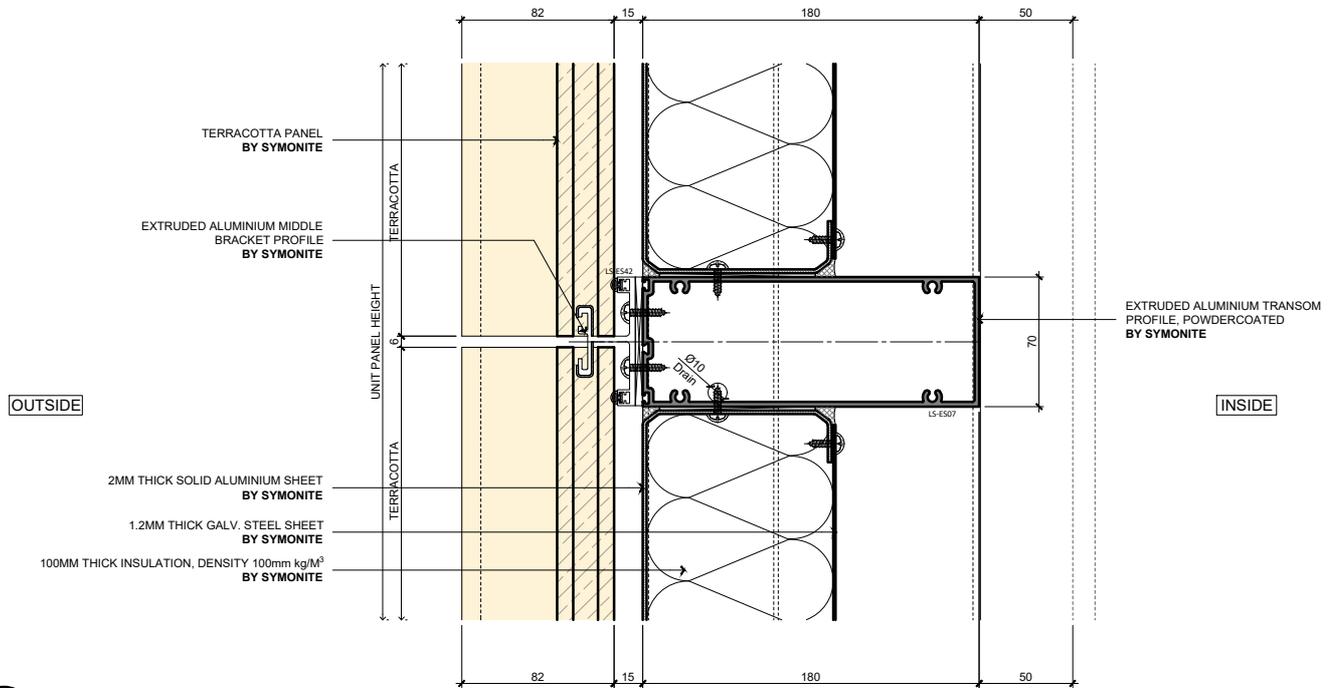

2 ALUM. PANEL JOINT SECTION DETAIL
 SPL-2 PROPOSED DETAIL 1:3.5

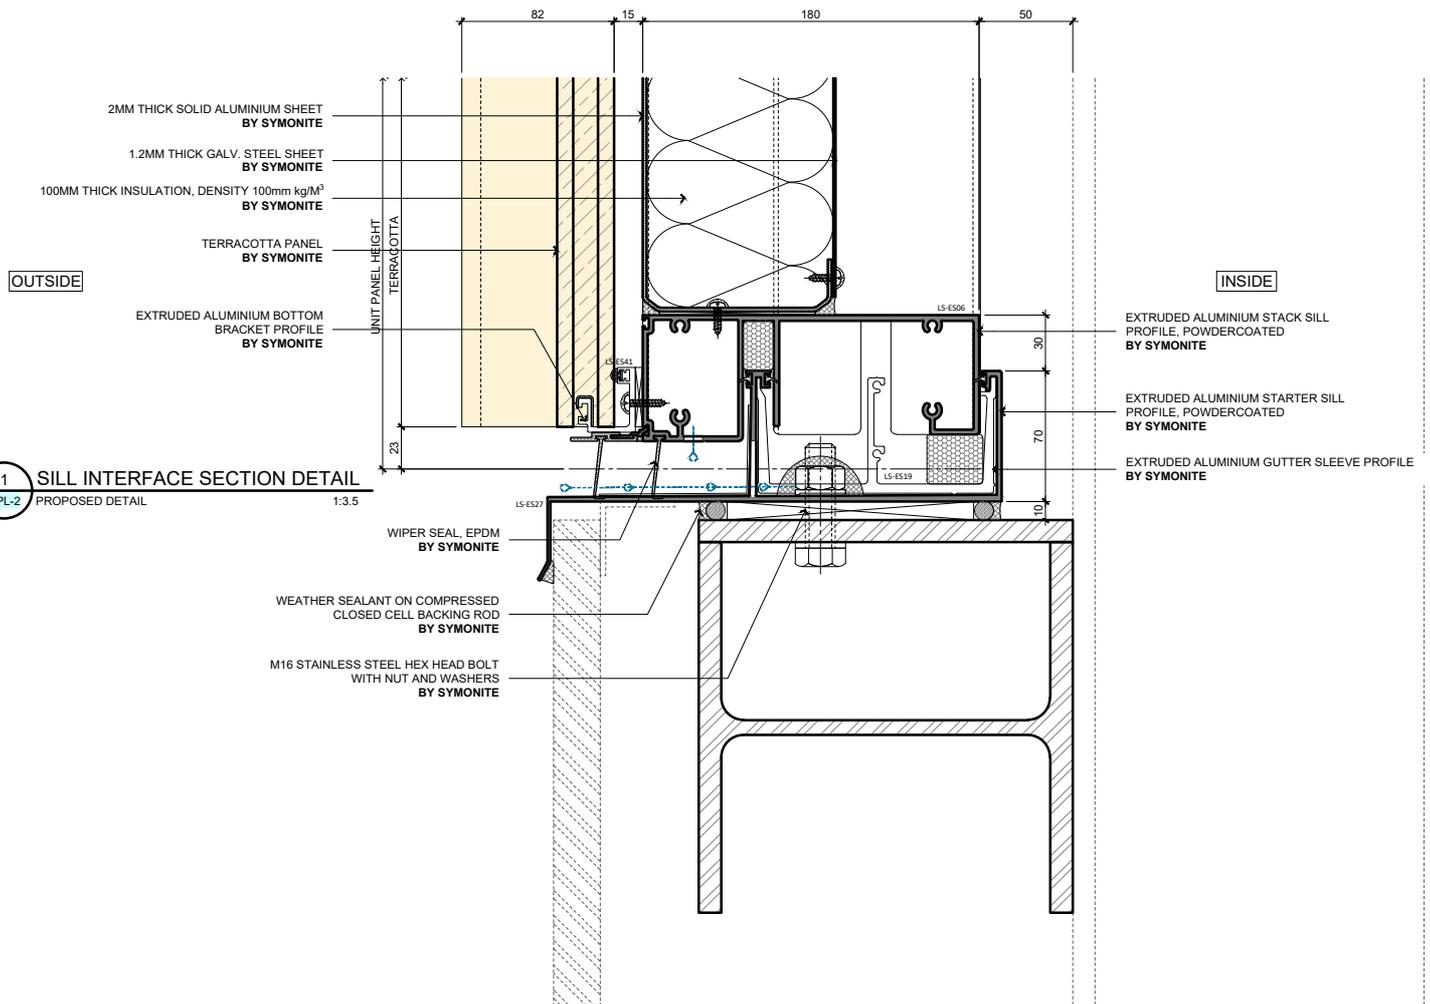

1 SILL INTERFACE SECTION DETAIL
 SPL-2 PROPOSED DETAIL 1:3.5

SYMONITE PANELS LTD
 PO BOX 101 760
 NORTH SHORE 0745
 TEL: 09 443 3896
 FAX: 09 444 2142
 72 ELLICE ROAD
 GLENFIELD

www.symonite.co.nz


UNITISED CURTAINWALL SYSTEM SPL180

Copyright © of this drawing shall remain the property of Symonite Panels Ltd. No part of this document may be reproduced, edited or transmitted by any means without prior permission in writing from Symonite Panels Ltd. Technical specification subject to change without prior notice
 Version: JAN2026 [v1.0]

Drawing Number

SPL-13

SYMONITE

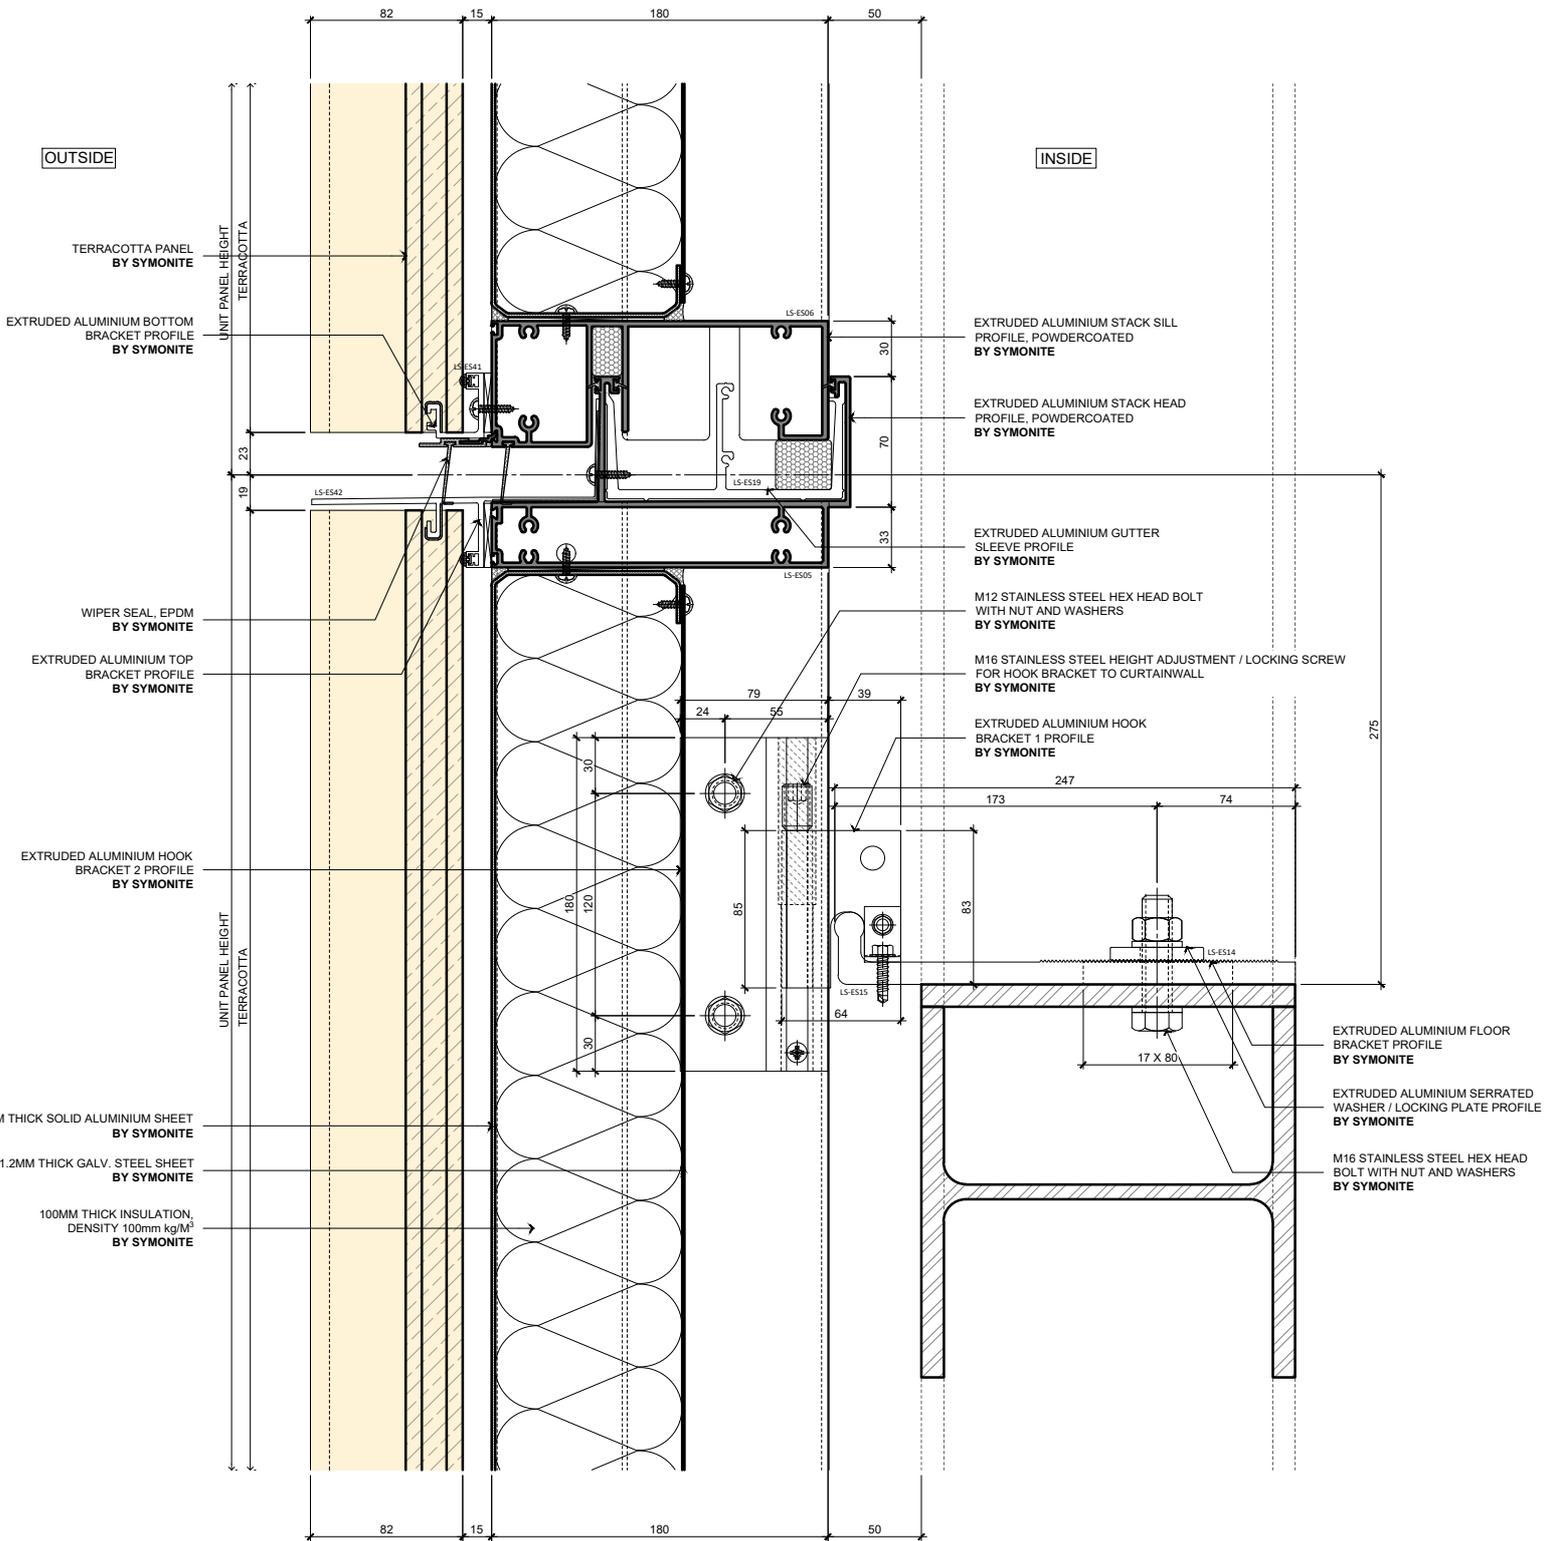

1 **STACK JOINT SECTION DETAIL**
 SPL-2 PROPOSED DETAIL 1:3.5

SYMONITE PANELS LTD
 PO BOX 101 760
 NORTH SHORE 0745
 TEL: 09 443 3896
 FAX: 09 444 2142
 72 ELLICE ROAD
 GLENFIELD

www.symonite.co.nz

UNITISED CURTAINWALL SYSTEM SPL180


Copyright © of this drawing shall remain the property of Symonite Panels Ltd. No part of this document may be reproduced, edited or transmitted by any means without prior permission in writing from Symonite Panels Ltd. Technical specification subject to change without prior notice
 Version: JAN2026 [v1.0]

Drawing Number

SPL-14



1 HEAD INTERFACE SECTION DETAIL
 SPL-2 PROPOSED DETAIL 1:3.5

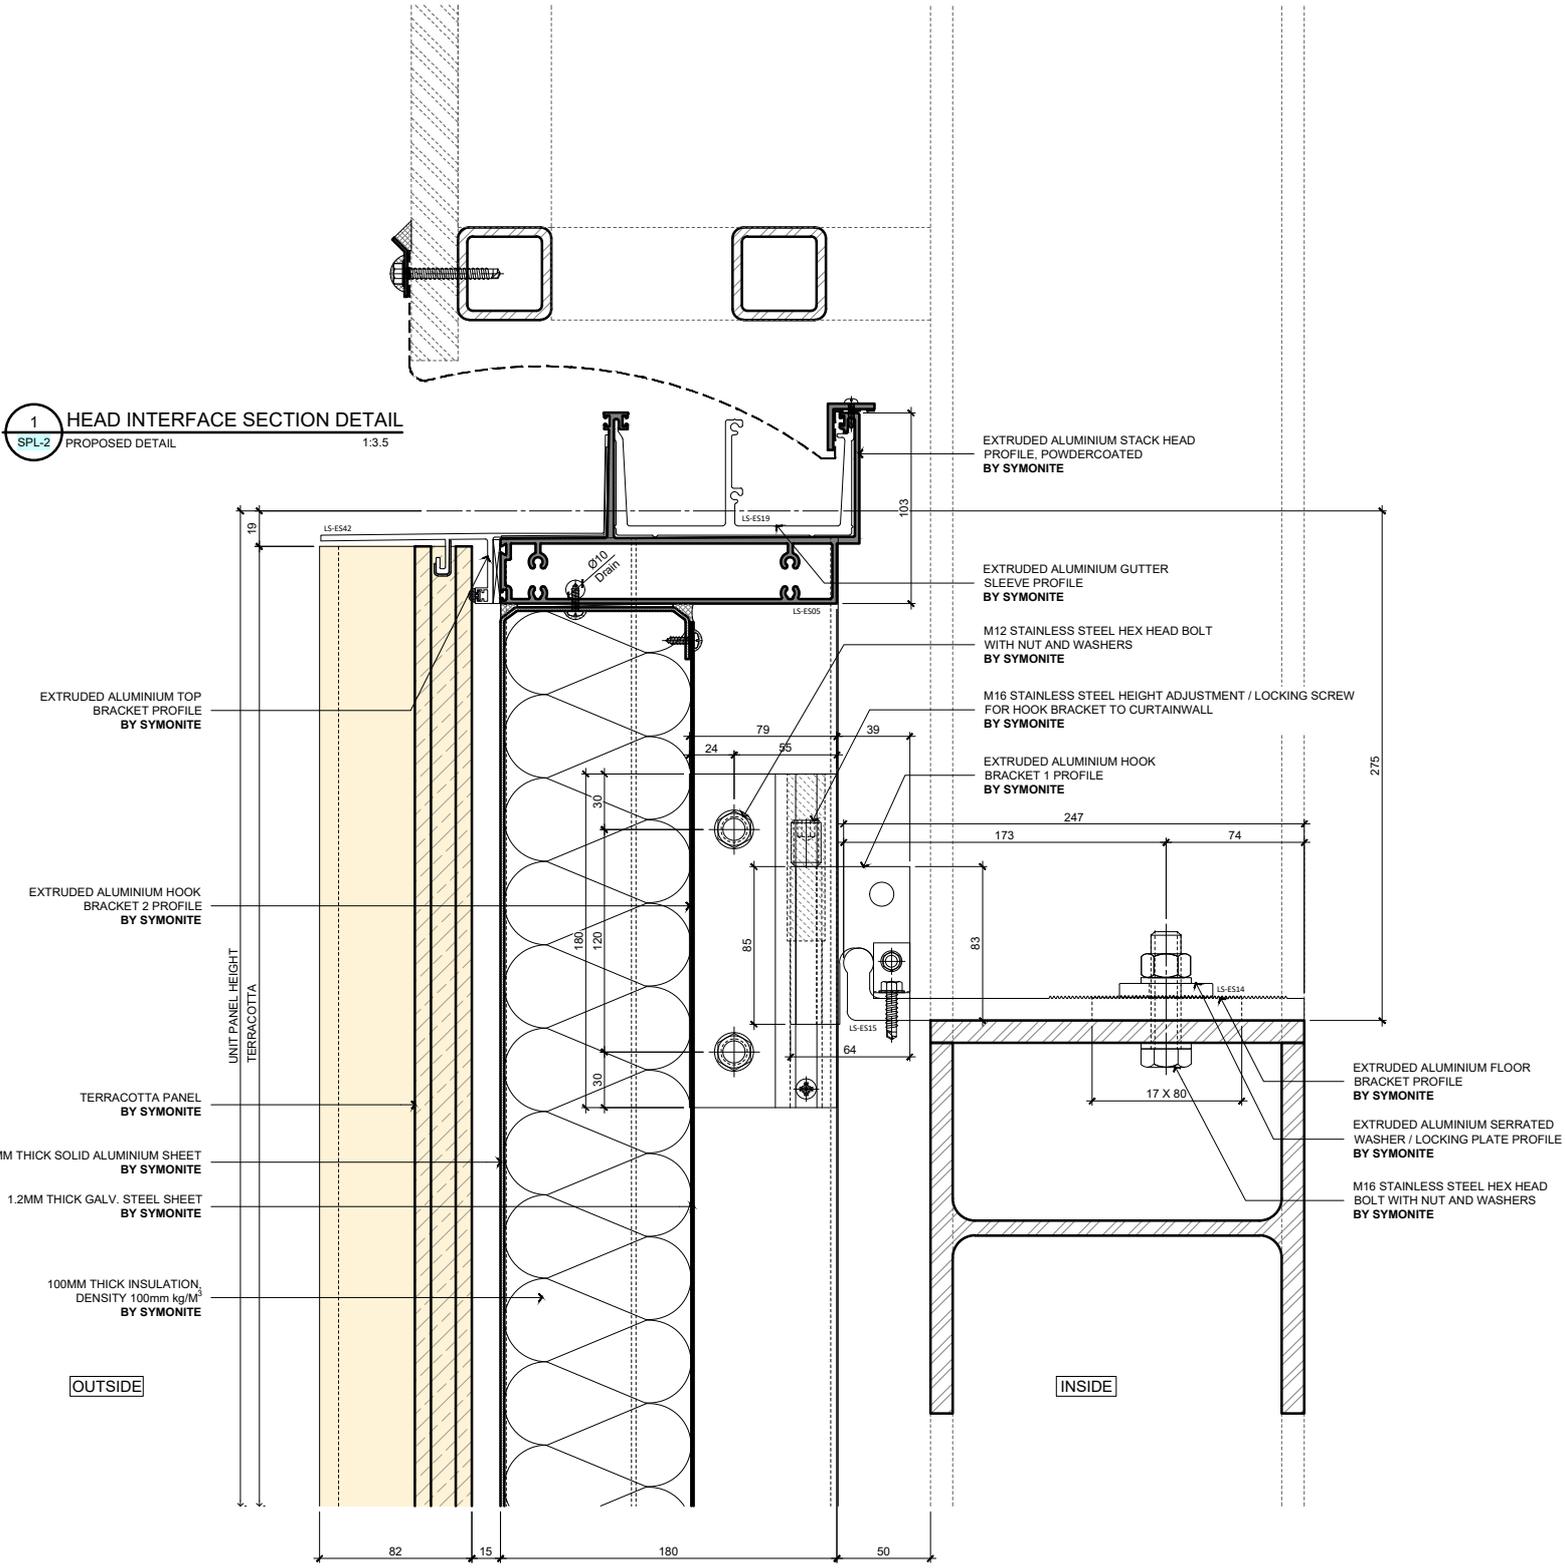


SYMONITE
 SYMONITE PANELS LTD
 PO BOX 101 760
 NORTH SHORE 0745
 TEL: 09 443 3896
 FAX: 09 444 2142
 72 ELLICE ROAD
 GLENFIELD
 www.symonite.co.nz


UNITISED CURTAINWALL SYSTEM SPL180

Copyright © of this drawing shall remain the property of Symonite Panels Ltd. No part of this document may be reproduced, edited or transmitted by any means without prior permission in writing from Symonite Panels Ltd. Technical specification subject to change without prior notice
 Version: JAN2026 [v1.0]

Drawing Number
SPL-15

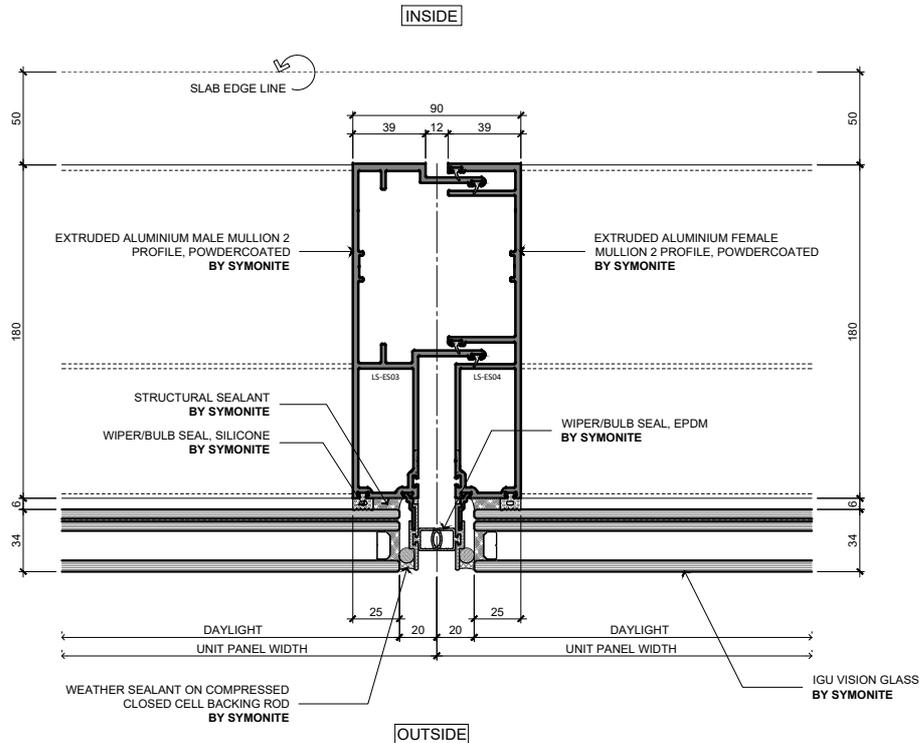

1 MULLION JOINT PLAN DETAIL
SPL-2 PROPOSED DETAIL 1:3

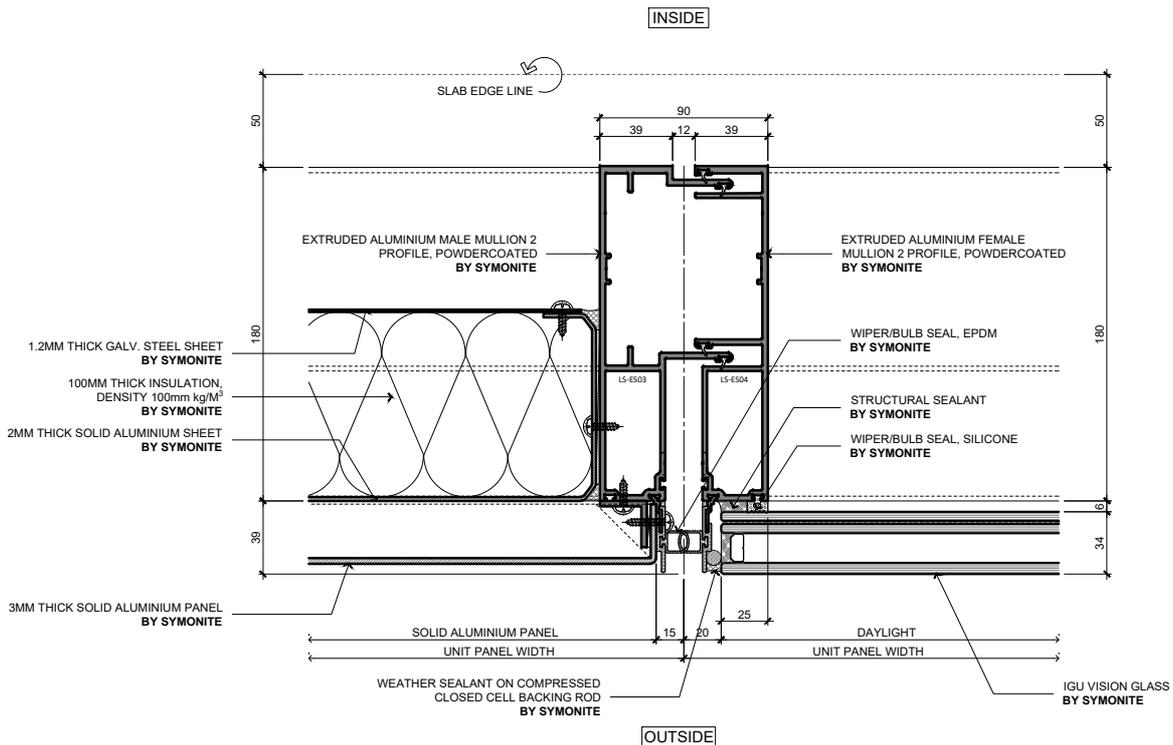

2 MULLION JOINT PLAN DETAIL
SPL-2 PROPOSED DETAIL 1:3

SYMONITE PANELS LTD
PO BOX 101 760
NORTH SHORE 0745
TEL: 09 443 3896
FAX: 09 444 2142
72 ELLICE ROAD
GLENFIELD

www.symonite.co.nz


UNITISED CURTAINWALL SYSTEM SPL180

Copyright © of this drawing shall remain the property of Symonite Panels Ltd. No part of this document may be reproduced, edited or transmitted by any means without prior permission in writing from Symonite Panels Ltd. Technical specification subject to change without prior notice
Version: JAN2026 [v1.0]

Drawing Number

SPL-16

SYMONITE

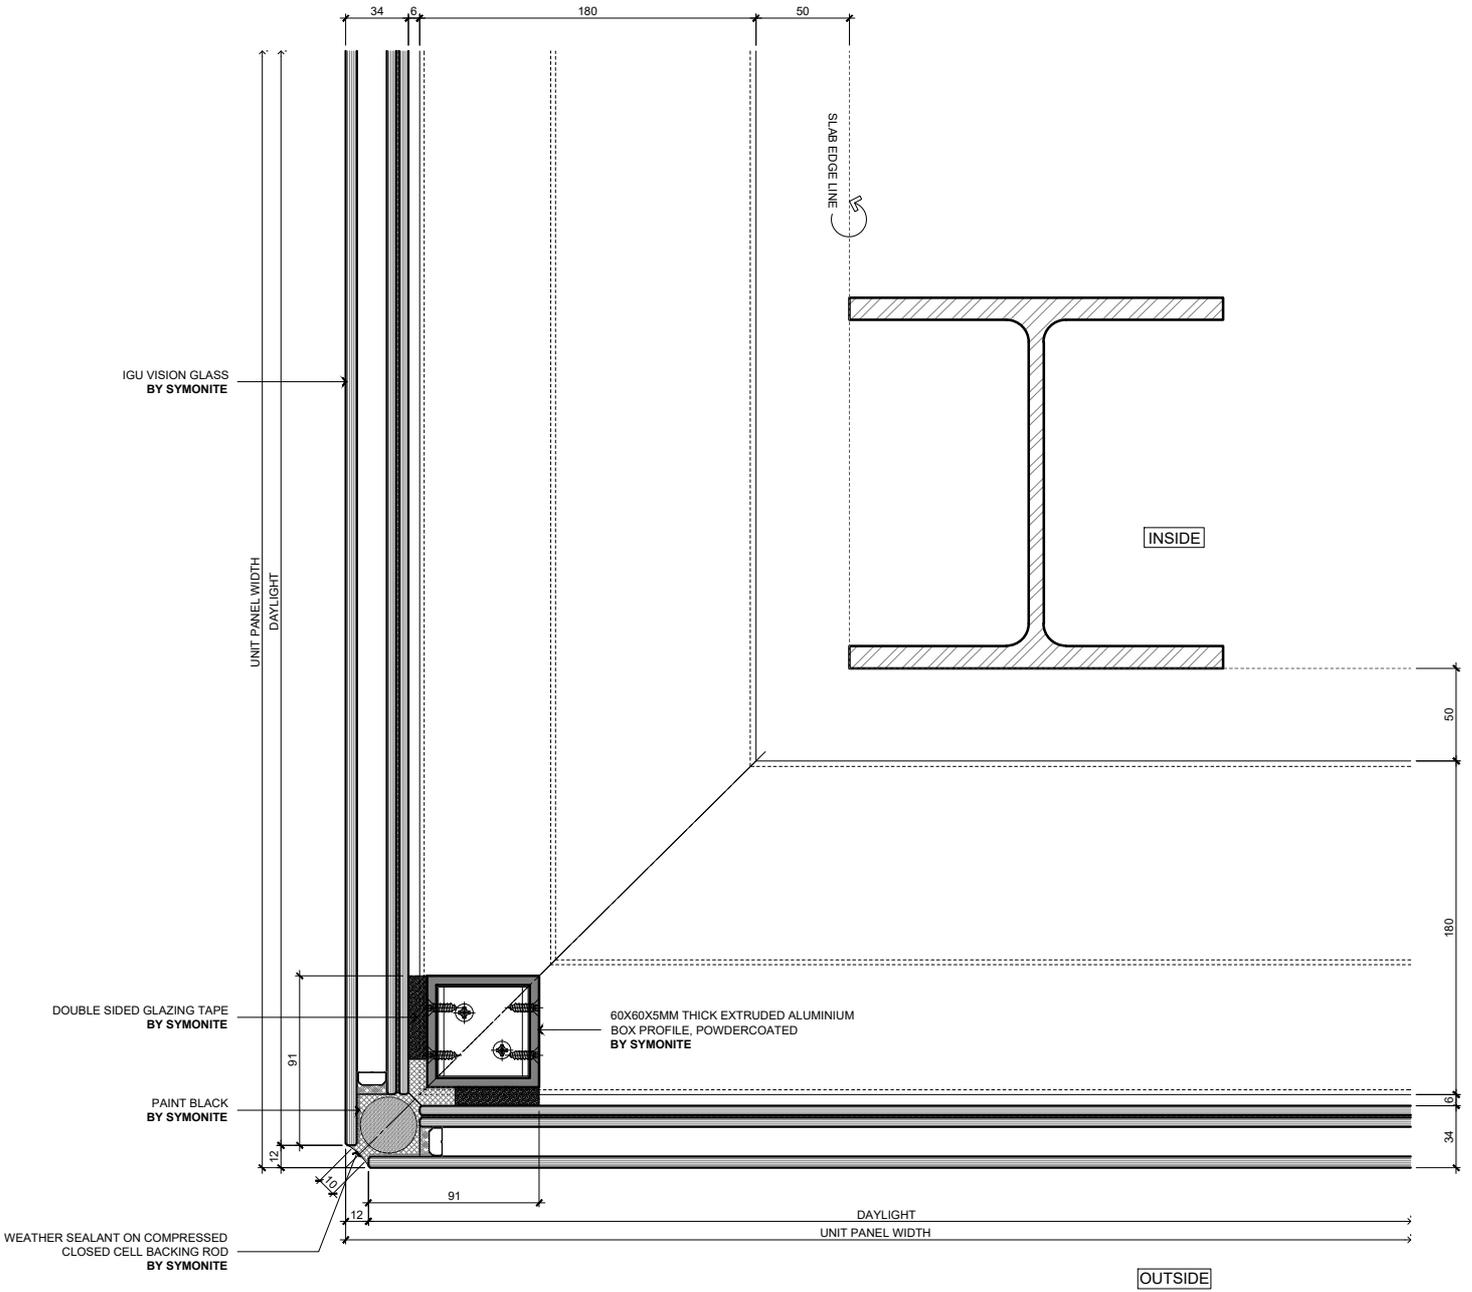

1 CORNER INTERFACE DETAIL
SPL-2 PROPOSED DETAIL 1:3

SYMONITE PANELS LTD
PO BOX 101 760
NORTH SHORE 0745
TEL: 09 443 3896
FAX: 09 444 2142
72 ELLICE ROAD
GLENFIELD
www.symonite.co.nz




UNITISED CURTAINWALL SYSTEM SPL180

Copyright © of this drawing shall remain the property of Symonite Panels Ltd. No part of this document may be reproduced, edited or transmitted by any means without prior permission in writing from Symonite Panels Ltd. Technical specification subject to change without prior notice
Version: JAN2026 [v1.0]

Drawing Number

SPL-17

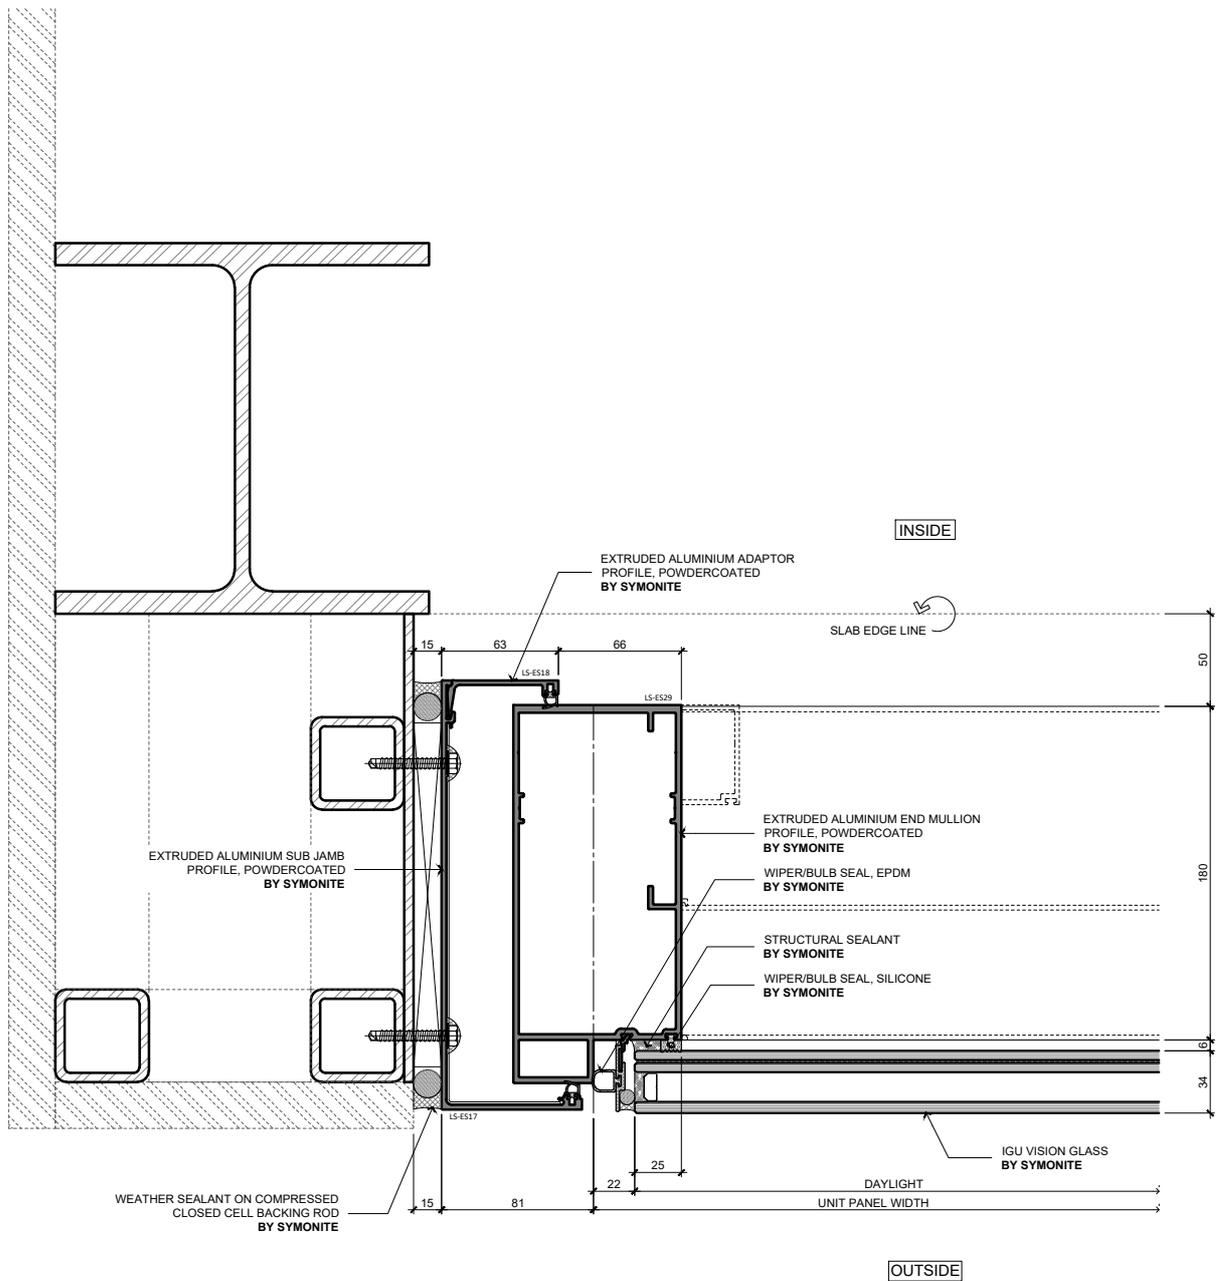

1 JAMB INTERFACE PLAN DETAIL
 SPL-2 PROPOSED DETAIL 1:3

SYMONITE PANELS LTD
 PO BOX 101 760
 NORTH SHORE 0745
 TEL: 09 443 3896
 FAX: 09 444 2142
 72 ELLICE ROAD
 GLENFIELD
 www.symonite.co.nz




UNITISED CURTAINWALL SYSTEM SPL180


Copyright © of this drawing shall remain the property of Symonite Panels Ltd. No part of this document may be reproduced, edited or transmitted by any means without prior permission in writing from Symonite Panels Ltd. Technical specification subject to change without prior notice. Version: JAN2026 [v1.0]

Drawing Number

SPL-18

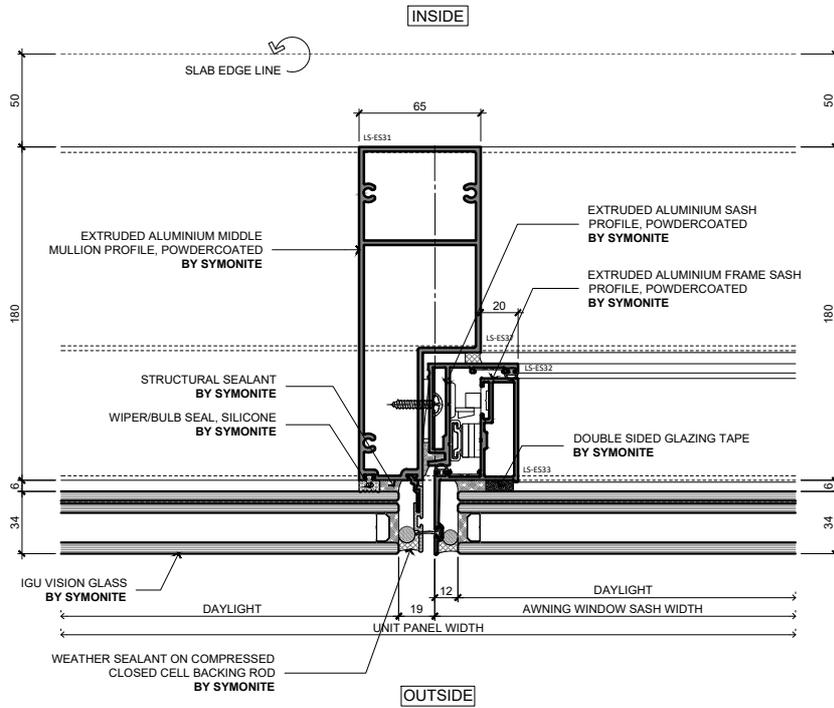

1 AWNING WINDOW JAMB PLAN DETAIL
 SPL-2 PROPOSED DETAIL 1:3.5

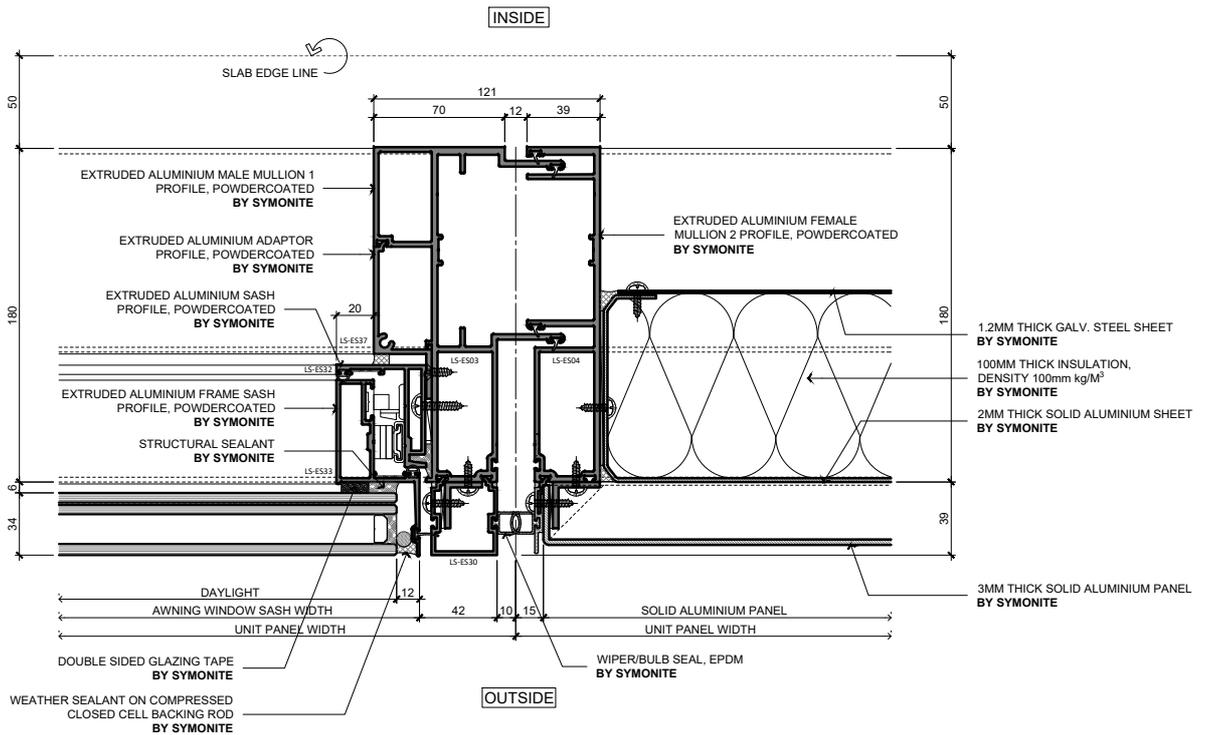

2 AWNING WINDOW JAMB PLAN DETAIL
 SPL-2 PROPOSED DETAIL 1:3.5

SYMONITE PANELS LTD
 PO BOX 101 760
 NORTH SHORE 0745
 TEL: 09 443 3896
 FAX: 09 444 2142
 72 ELLICE ROAD
 GLENFIELD

www.symonite.co.nz


UNITISED CURTAINWALL SYSTEM SPL180

Copyright © of this drawing shall remain the property of Symonite Panels Ltd. No part of this document may be reproduced, edited or transmitted by any means without prior permission in writing from Symonite Panels Ltd. Technical specification subject to change without prior notice
 Version: JAN2026 [v1.0]


Drawing Number

SPL-19



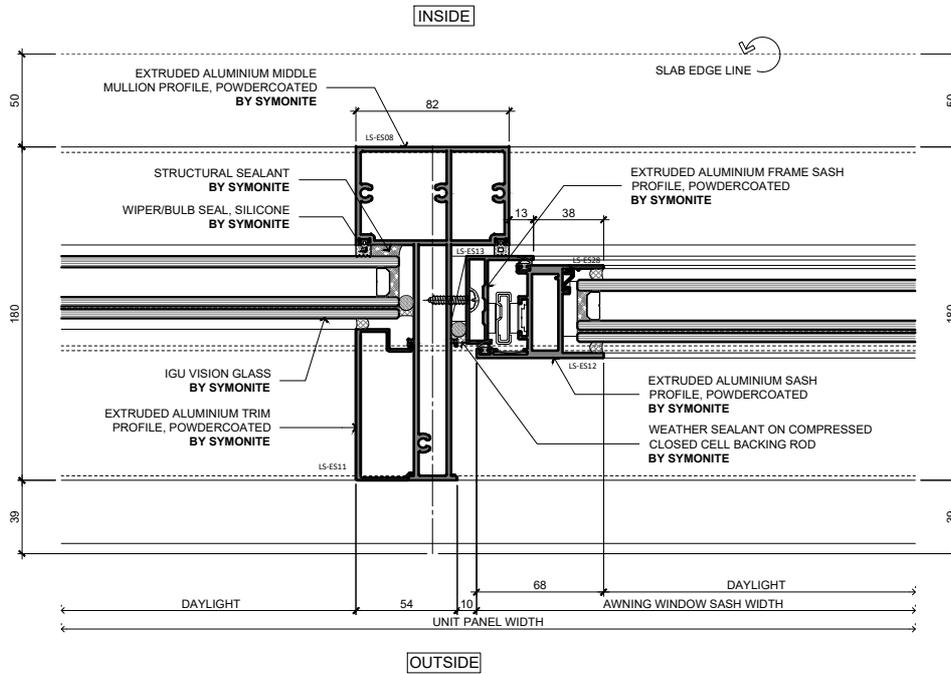

1 AWNING WINDOW JAMB PLAN DETAIL
 SPL-2 PROPOSED DETAIL 1:3.5

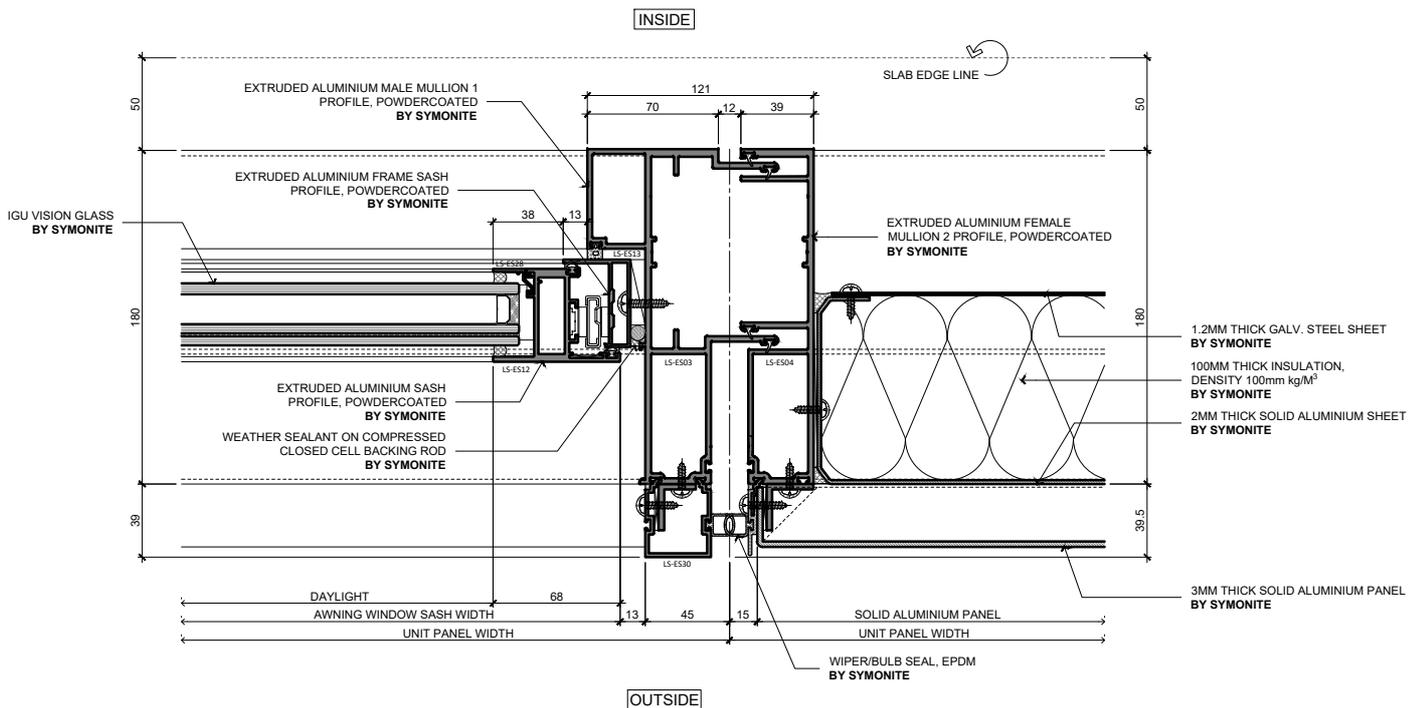

2 AWNING WINDOW JAMB PLAN DETAIL
 SPL-2 PROPOSED DETAIL 1:3.5

SYMONITE PANELS LTD
 PO BOX 101 760
 NORTH SHORE 0745
 TEL: 09 443 3896
 FAX: 09 444 2142
 72 ELLICE ROAD
 GLENFIELD

www.symonite.co.nz


UNITISED CURTAINWALL SYSTEM SPL180

Copyright © of this drawing shall remain the property of Symonite Panels Ltd. No part of this document may be reproduced, edited or transmitted by any means without prior permission in writing from Symonite Panels Ltd. Technical specification subject to change without prior notice
 Version: JAN2026 [v1.0]

Drawing Number

SPL-20

SYMONITE

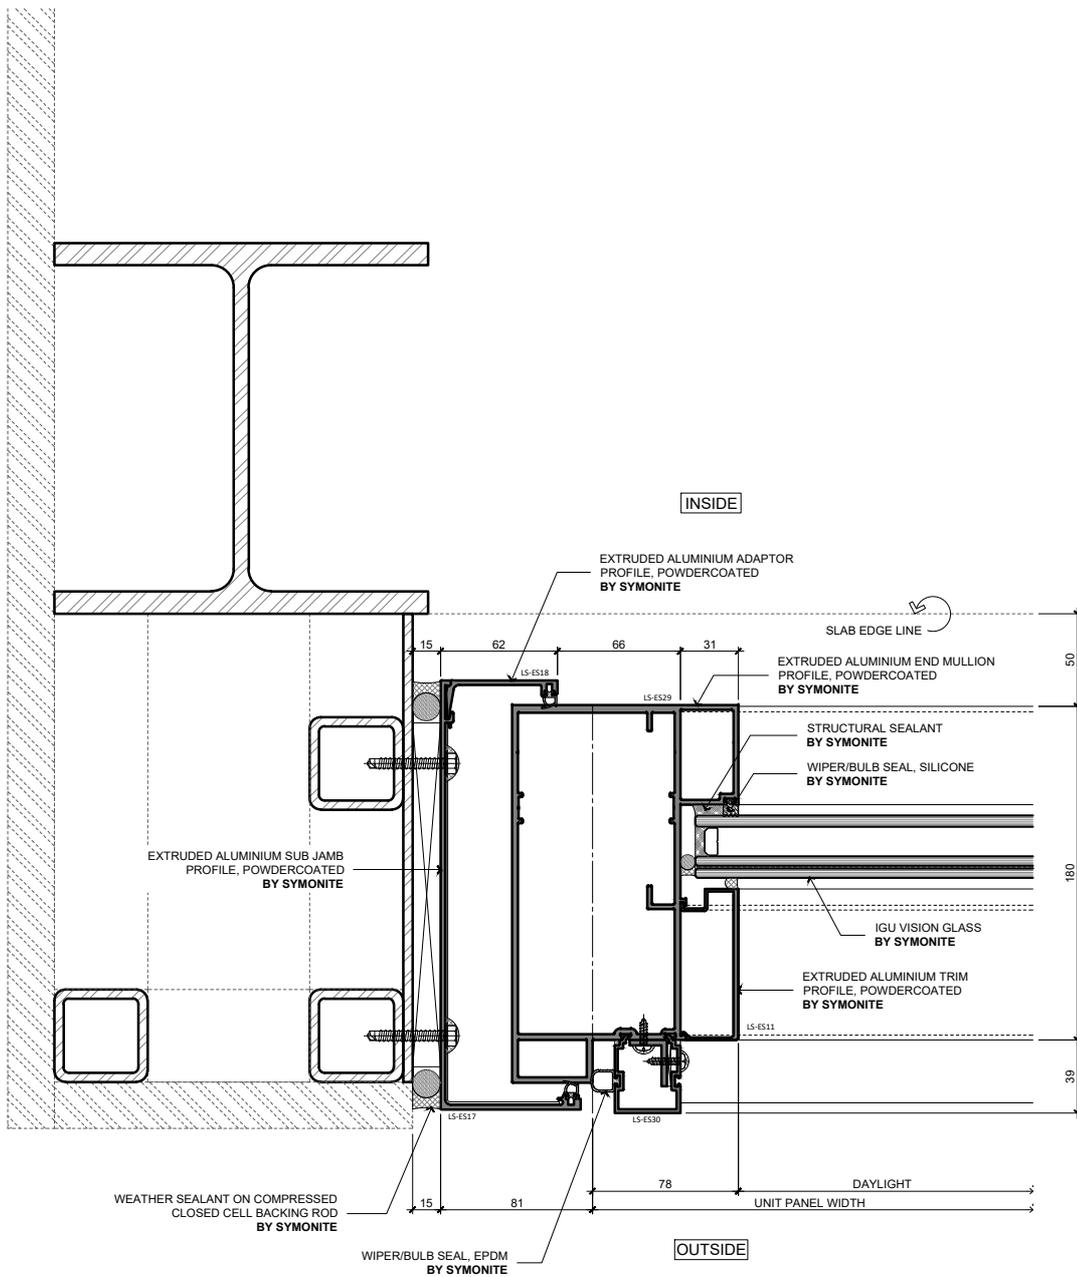

1 JAMB INTERFACE PLAN DETAIL
 SPL-2 PROPOSED DETAIL 1:3

SYMONITE PANELS LTD
 PO BOX 101 760
 NORTH SHORE 0745
 TEL: 09 443 3896
 FAX: 09 444 2142
 72 ELLICE ROAD
 GLENFIELD

www.symonite.co.nz


UNITISED CURTAINWALL SYSTEM SPL180

Copyright © of this drawing shall remain the property of Symonite Panels Ltd. No part of this document may be reproduced, edited or transmitted by any means without prior permission in writing from Symonite Panels Ltd. Technical specification subject to change without prior notice
 Version: JAN2026 [v1.0]

Drawing Number

SPL-21

SYMONITE

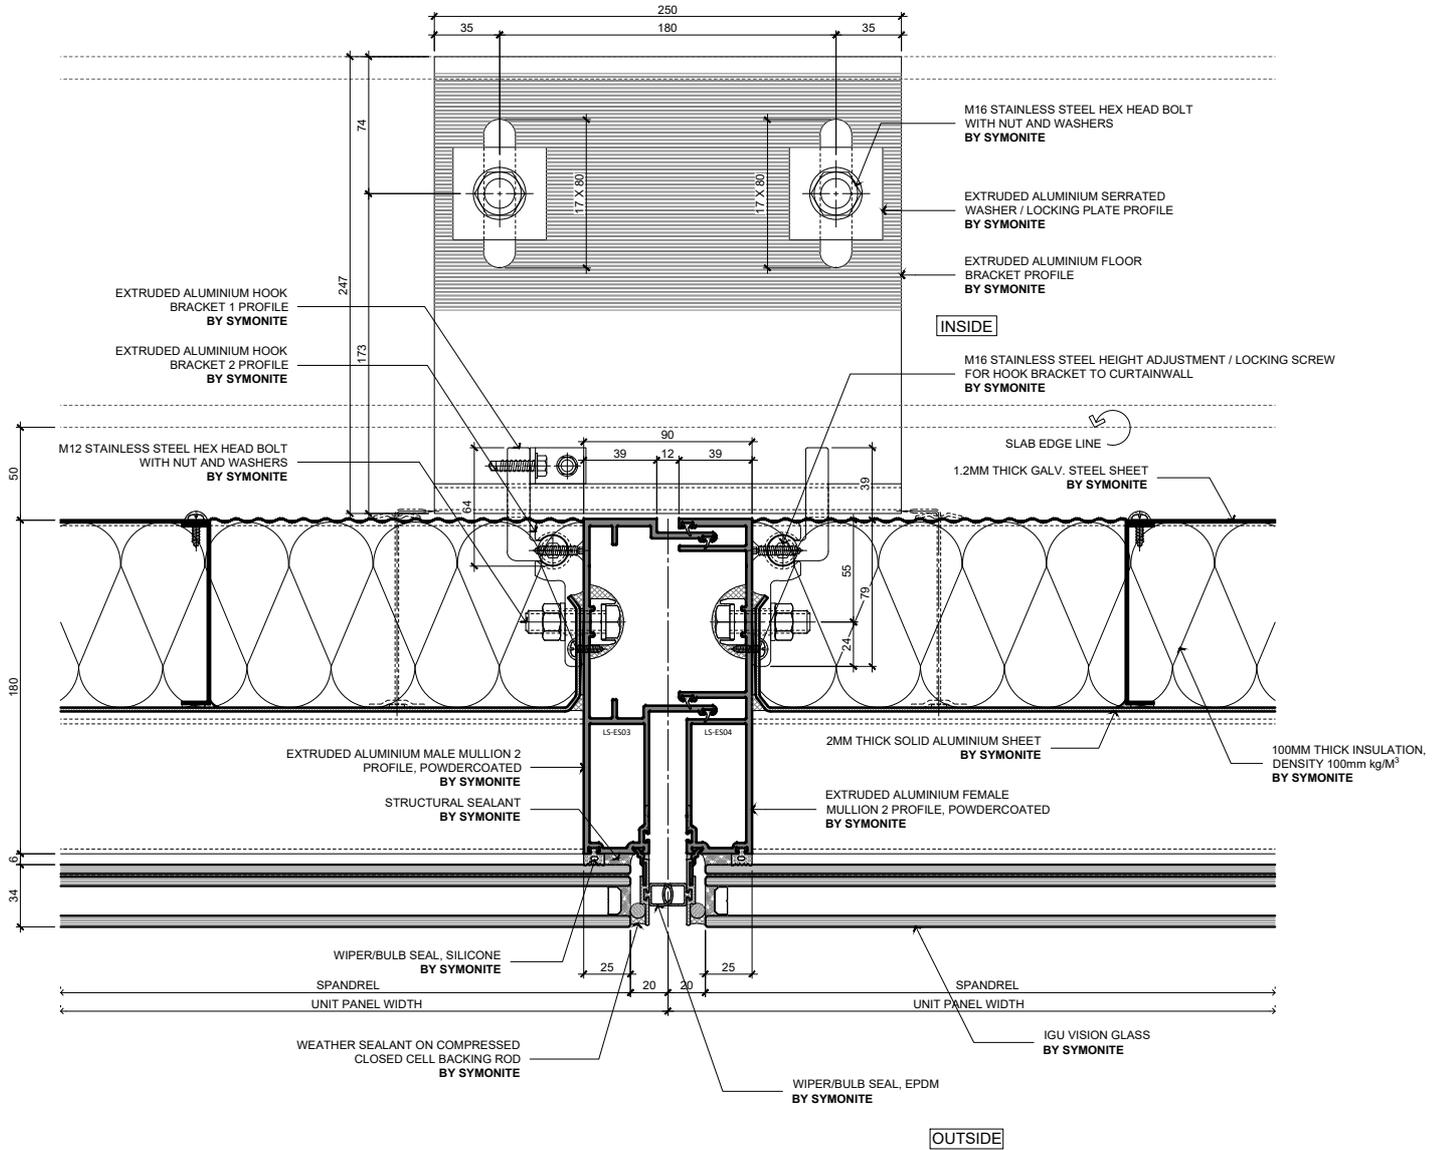

1 MULLION JOINT PLAN DETAIL
 SPL-2 PROPOSED DETAIL 1:3

SYMONITE PANELS LTD
 PO BOX 101 760
 NORTH SHORE 0745
 TEL: 09 443 3896
 FAX: 09 444 2142
 72 ELLICE ROAD
 GLENFIELD

www.symonite.co.nz


UNITISED CURTAINWALL SYSTEM SPL180

Copyright © of this drawing shall remain the property of Symonite Panels Ltd. No part of this document may be reproduced, edited or transmitted by any means without prior permission in writing from Symonite Panels Ltd. Technical specification subject to change without prior notice
 Version: JAN2026 [v1.0]

Drawing Number

SPL-22

SYMONITE

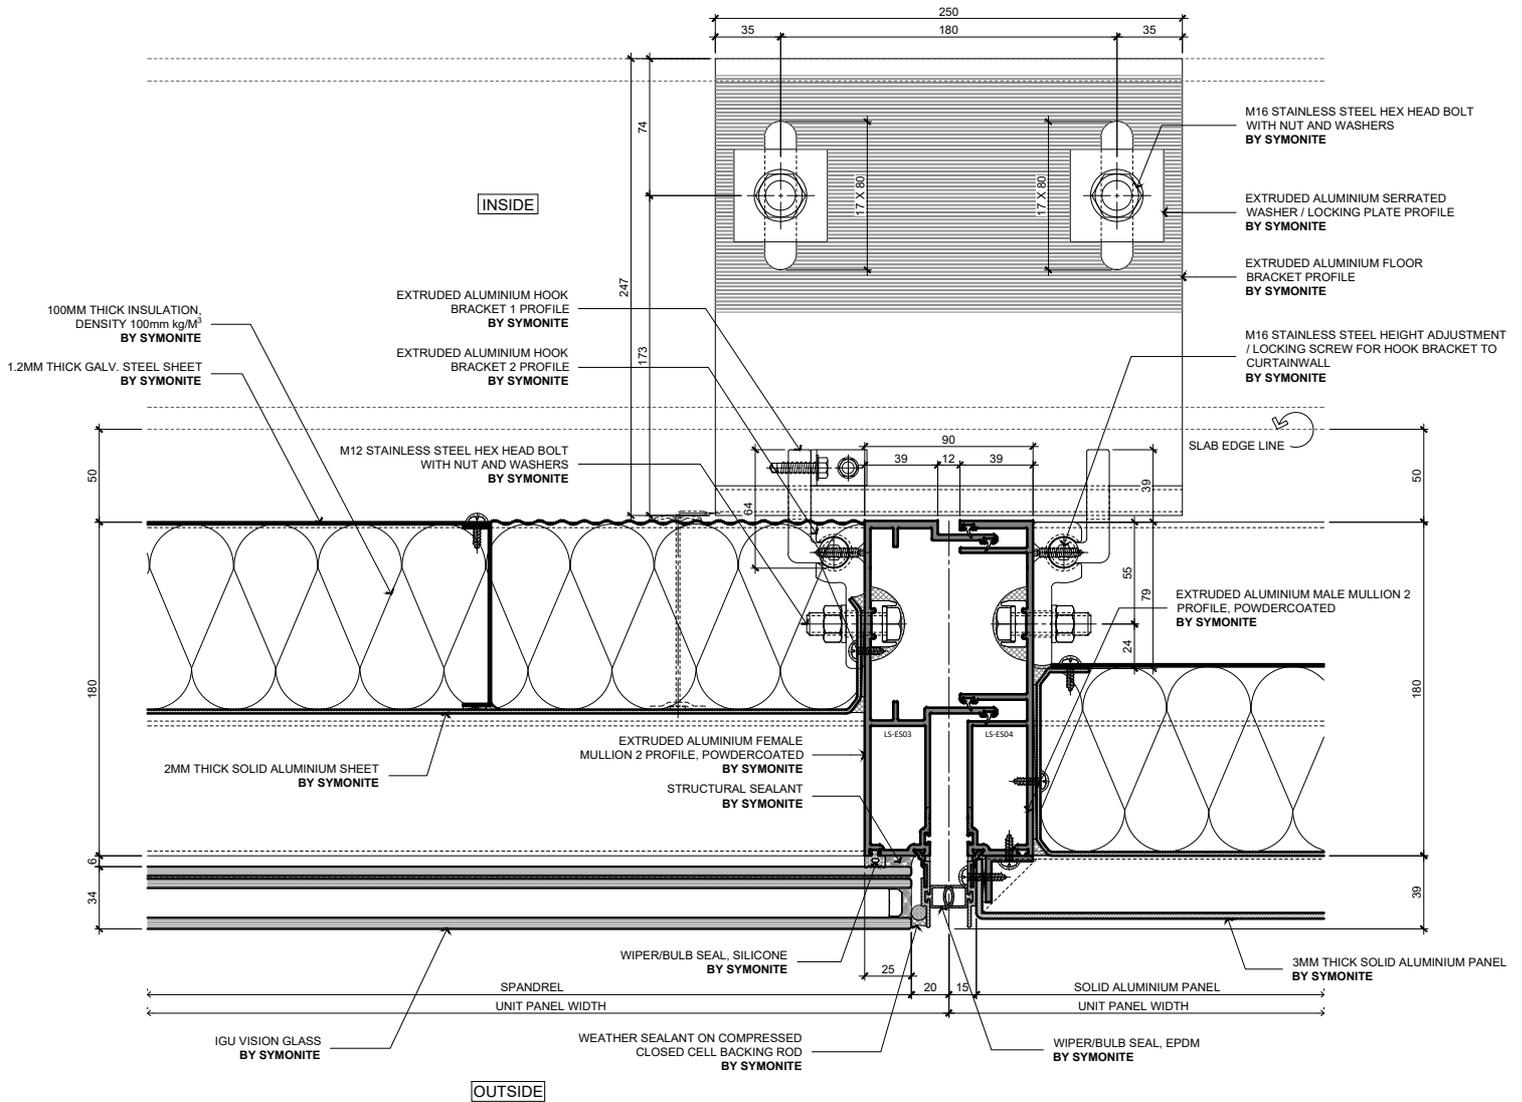

1 MULLION JOINT PLAN DETAIL
 SPL-2 PROPOSED DETAIL 1:3

SYMONITE PANELS LTD
 PO BOX 101 760
 NORTH SHORE 0745
 TEL: 09 443 3896
 FAX: 09 444 2142
 72 ELLICE ROAD
 GLENFIELD

www.symonite.co.nz


UNITISED CURTAINWALL SYSTEM SPL180

Copyright © of this drawing shall remain the property of Symonite Panels Ltd. No part of this document may be reproduced, edited or transmitted by any means without prior permission in writing from Symonite Panels Ltd. Technical specification subject to change without prior notice
 Version: JAN2026 [v1.0]

Drawing Number

SPL-23

SYMONITE

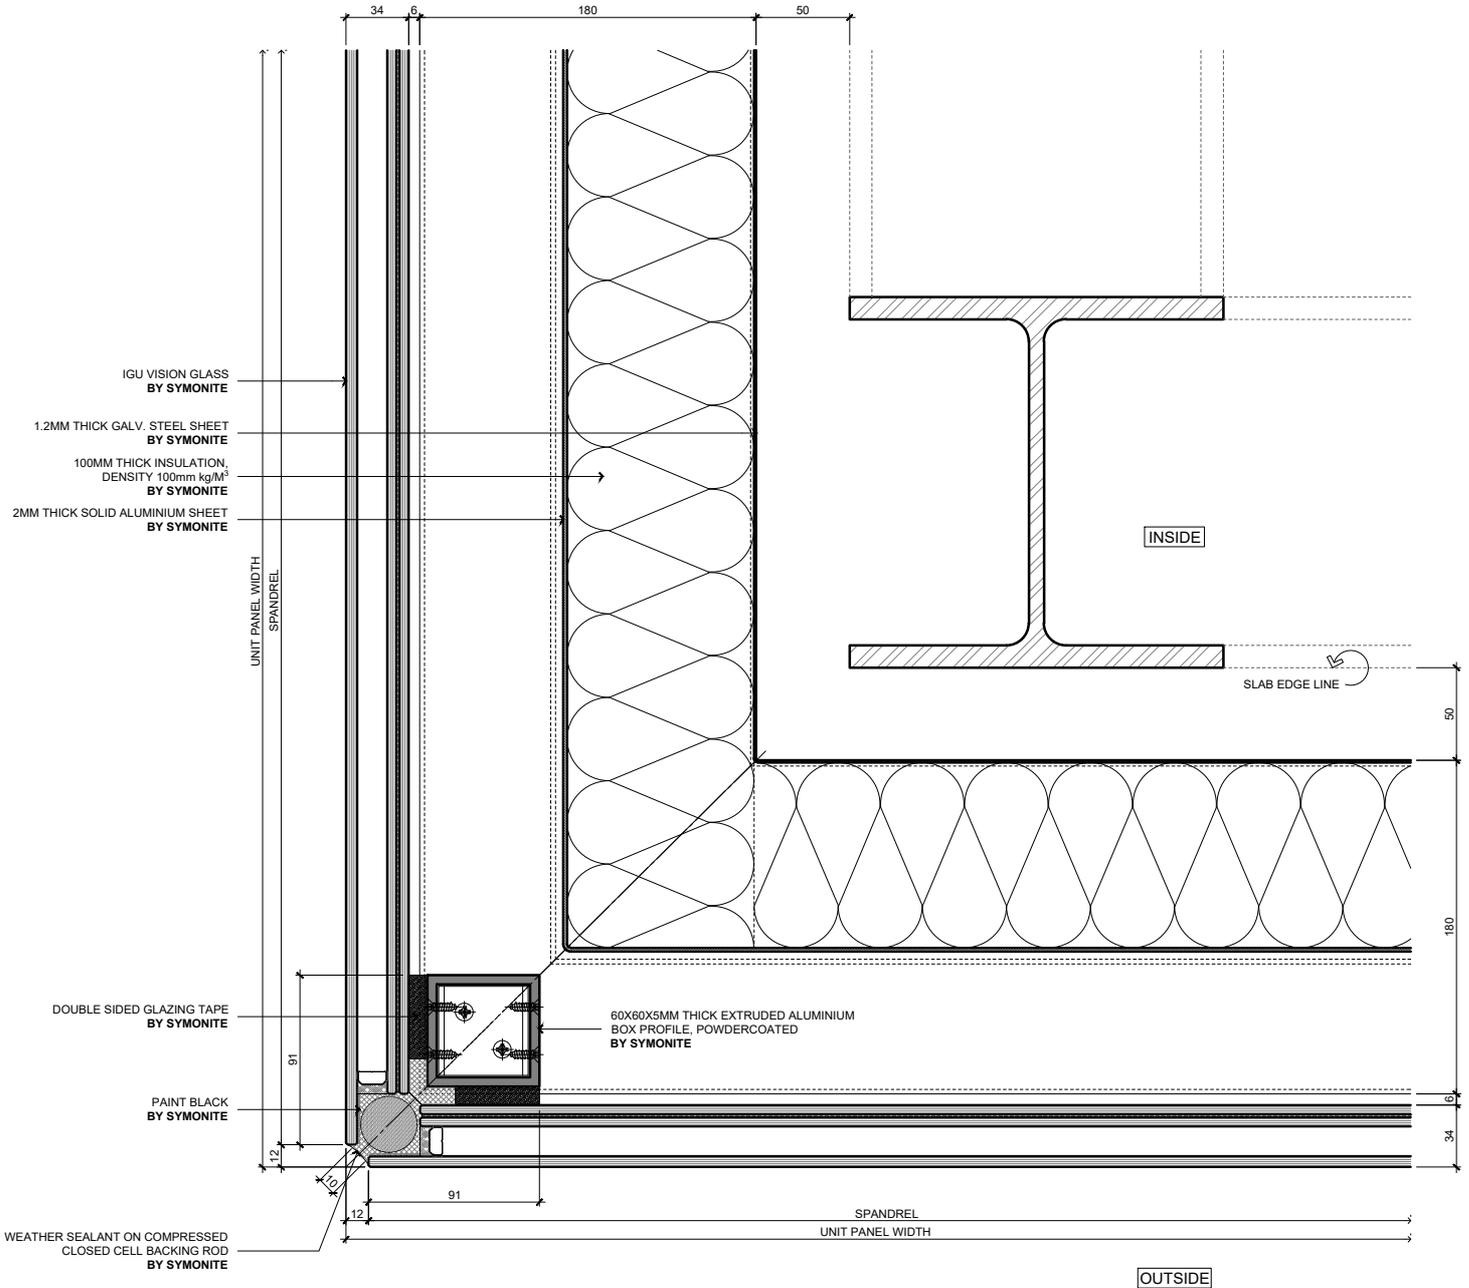

1 CORNER INTERFACE DETAIL
SPL-2 PROPOSED DETAIL 1:3

UNITISED CURTAINWALL SYSTEM SPL180

Copyright © of this drawing shall remain the property of Symonite Panels Ltd. No part of this document may be reproduced, edited or transmitted by any means without prior permission in writing from Symonite Panels Ltd. Technical specification subject to change without prior notice. Version: JAN2026 [v1.0]


Drawing Number

SPL-24

SYMONITE PANELS LTD
PO BOX 101 760
NORTH SHORE 0745
TEL: 09 443 3896
FAX: 09 444 2142
72 ELLICE ROAD
GLENFIELD

www.symonite.co.nz

SYMONITE

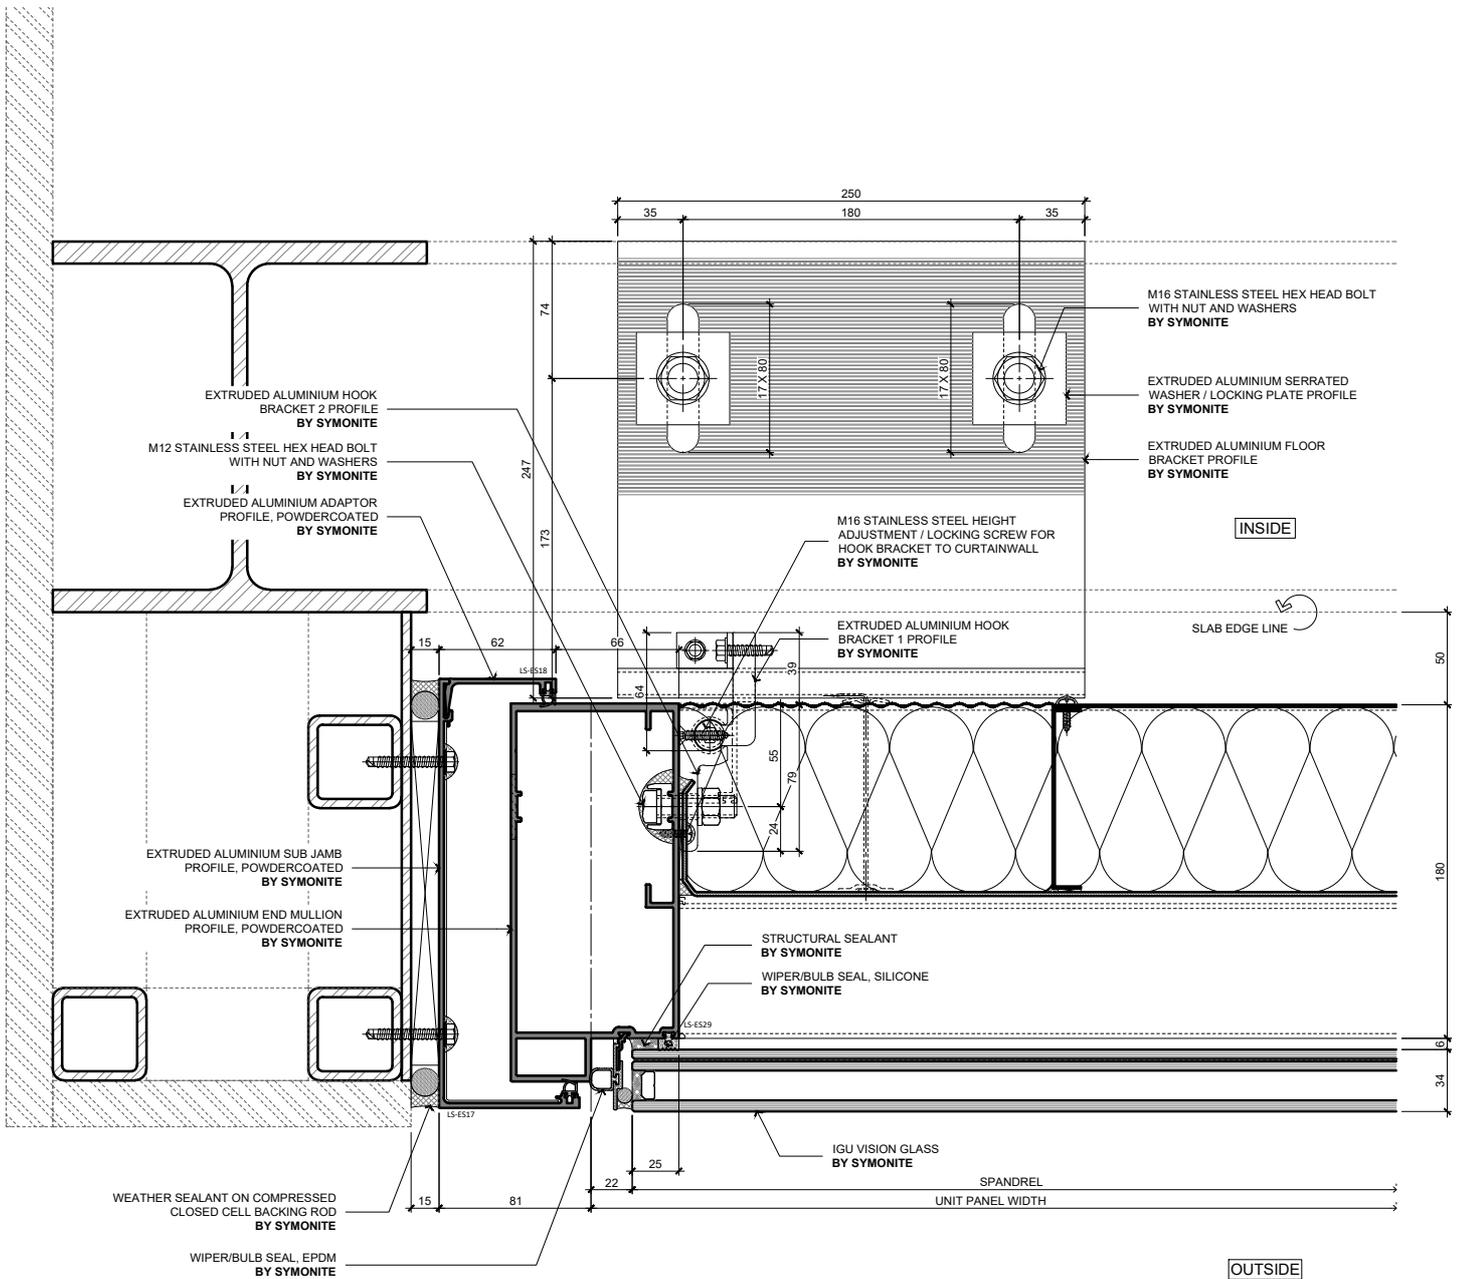

1 JAMB INTERFACE PLAN DETAIL
 SPL-2 PROPOSED DETAIL 1:3

SYMONITE PANELS LTD
 PO BOX 101 760
 NORTH SHORE 0745
 TEL: 09 443 3896
 FAX: 09 444 2142
 72 ELLICE ROAD
 GLENFIELD
 www.symonite.co.nz




UNITISED CURTAINWALL SYSTEM SPL180

Copyright © of this drawing shall remain the property of Symonite Panels Ltd. No part of this document may be reproduced, edited or transmitted by any means without prior permission in writing from Symonite Panels Ltd. Technical specification subject to change without prior notice
 Version: JAN2026 [v1.0]

Drawing Number


SPL-25

INSIDE

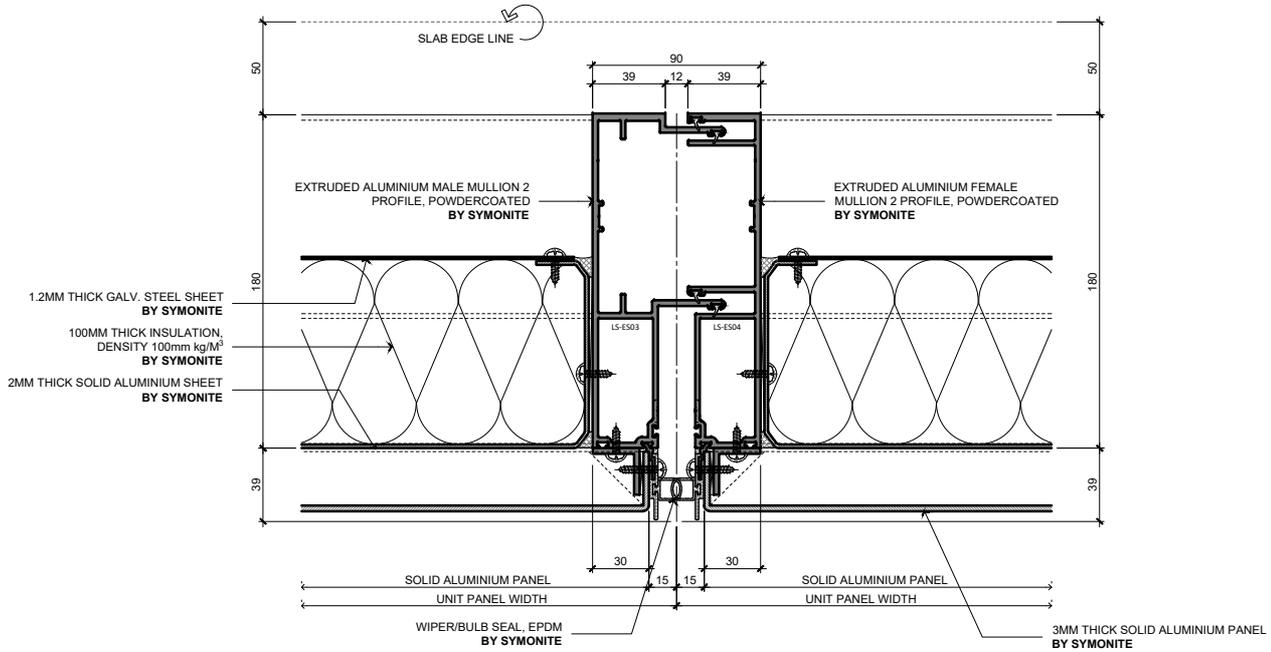

OUTSIDE

1 MULLION JOINT PLAN DETAIL
 SPL-2 PROPOSED DETAIL 1:3

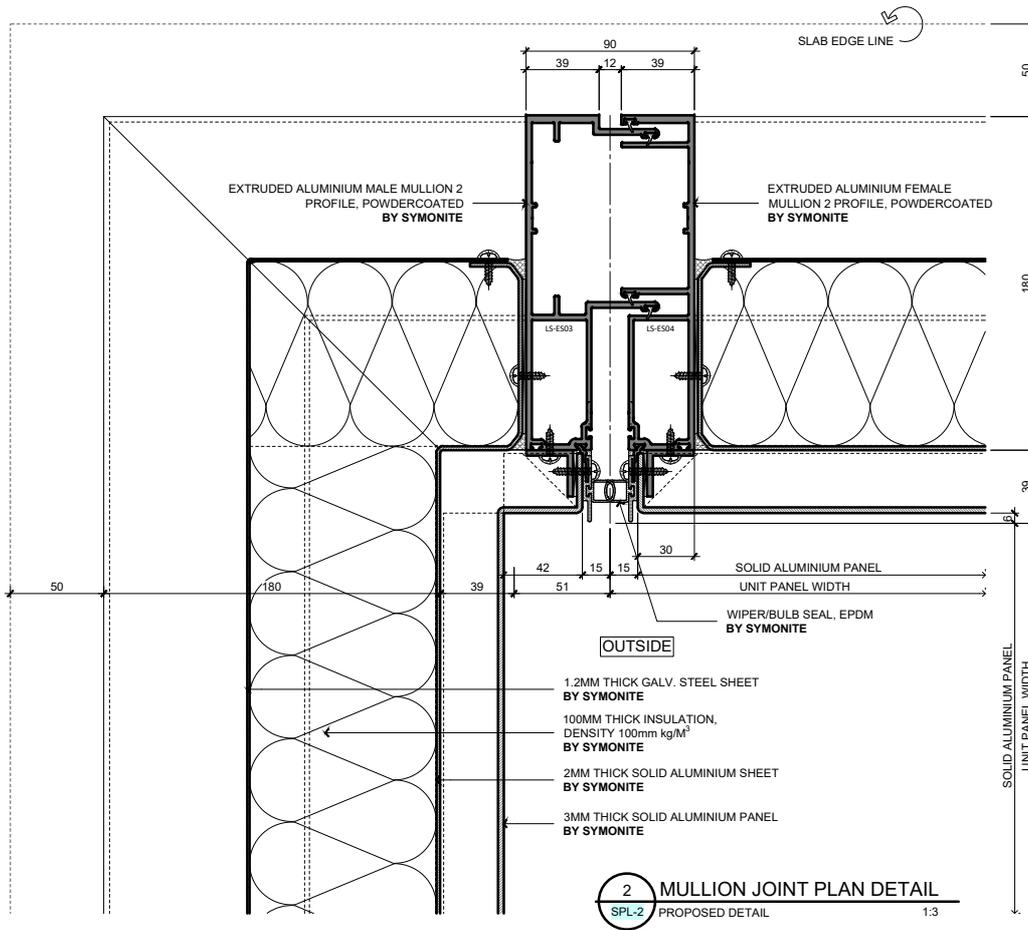

OUTSIDE

2 MULLION JOINT PLAN DETAIL
 SPL-2 PROPOSED DETAIL 1:3

SYMONITE PANELS LTD
 PO BOX 101 760
 NORTH SHORE 0745
 TEL: 09 443 3896
 FAX: 09 444 2142
 72 ELLICE ROAD
 GLENFIELD

www.symonite.co.nz


UNITISED CURTAINWALL SYSTEM SPL180

Copyright © of this drawing shall remain the property of Symonite Panels Ltd. No part of this document may be reproduced, edited or transmitted by any means without prior permission in writing from Symonite Panels Ltd. Technical specification subject to change without prior notice
 Version: JAN2026 [v1.0]

Drawing Number

SPL-26

SYMONITE

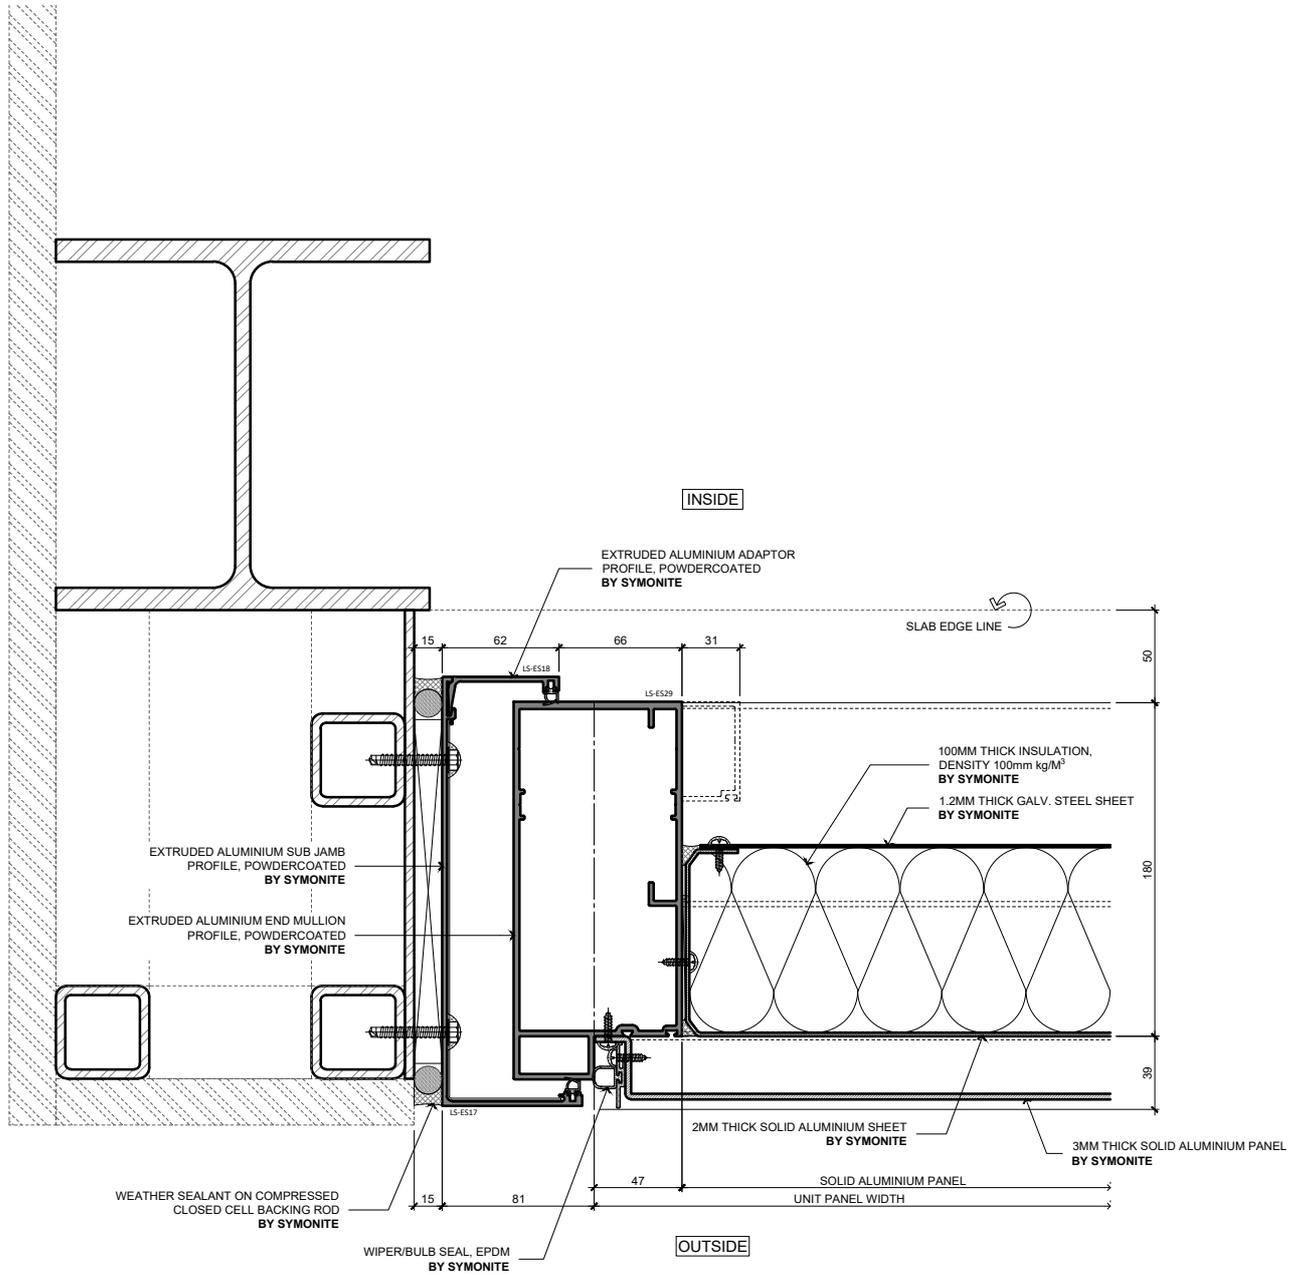

1 JAMB INTERFACE PLAN DETAIL
 SPL-2 PROPOSED DETAIL 1.3

SYMONITE PANELS LTD
 PO BOX 101 760
 NORTH SHORE 0745
 TEL: 09 443 3896
 FAX: 09 444 2142
 72 ELLICE ROAD
 GLENFIELD

www.symonite.co.nz

UNITISED CURTAINWALL SYSTEM SPL180


Copyright © of this drawing shall remain the property of Symonite Panels Ltd. No part of this document may be reproduced, edited or transmitted by any means without prior permission in writing from Symonite Panels Ltd. Technical specification subject to change without prior notice
 Version: JAN2026 [v1.0]

Drawing Number

SPL-27

SYMONITE

INSIDE

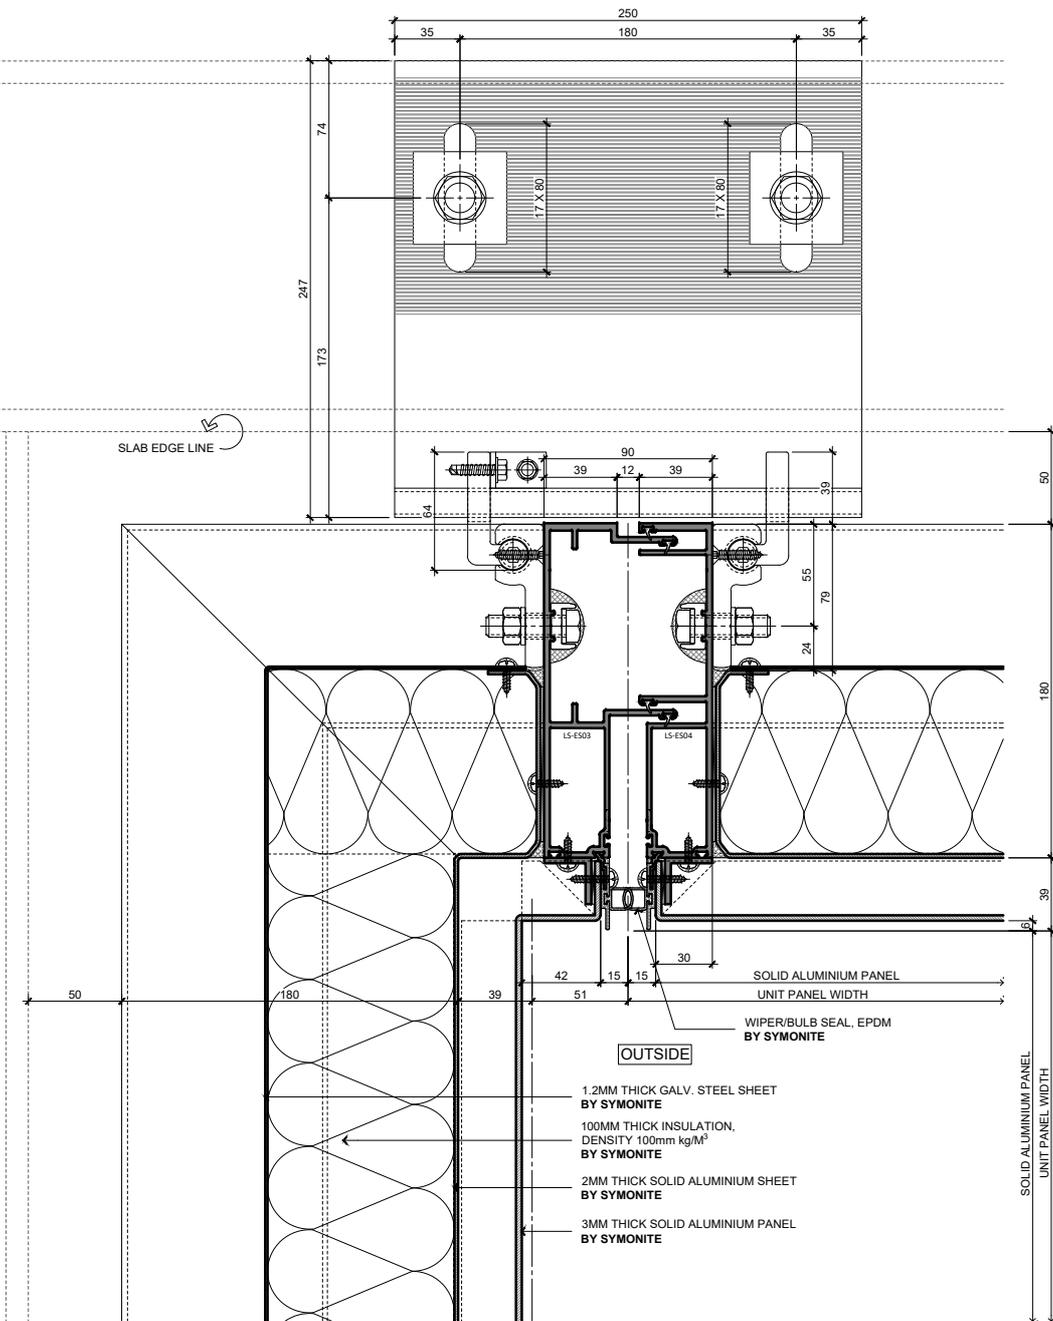

1 MULLION JOINT PLAN DETAIL
SPL-2 PROPOSED DETAIL 1:3

SYMONITE PANELS LTD
PO BOX 101 760
NORTH SHORE 0745
TEL: 09 443 3896
FAX: 09 444 2142
72 ELLICE ROAD
GLENFIELD

www.symonite.co.nz


UNITISED CURTAINWALL SYSTEM SPL180

Copyright © of this drawing shall remain the property of Symonite Panels Ltd. No part of this document may be reproduced, edited or transmitted by any means without prior permission in writing from Symonite Panels Ltd. Technical specification subject to change without prior notice
Version: JAN2026 [v1.0]

Drawing Number

SPL-28

SYMONITE

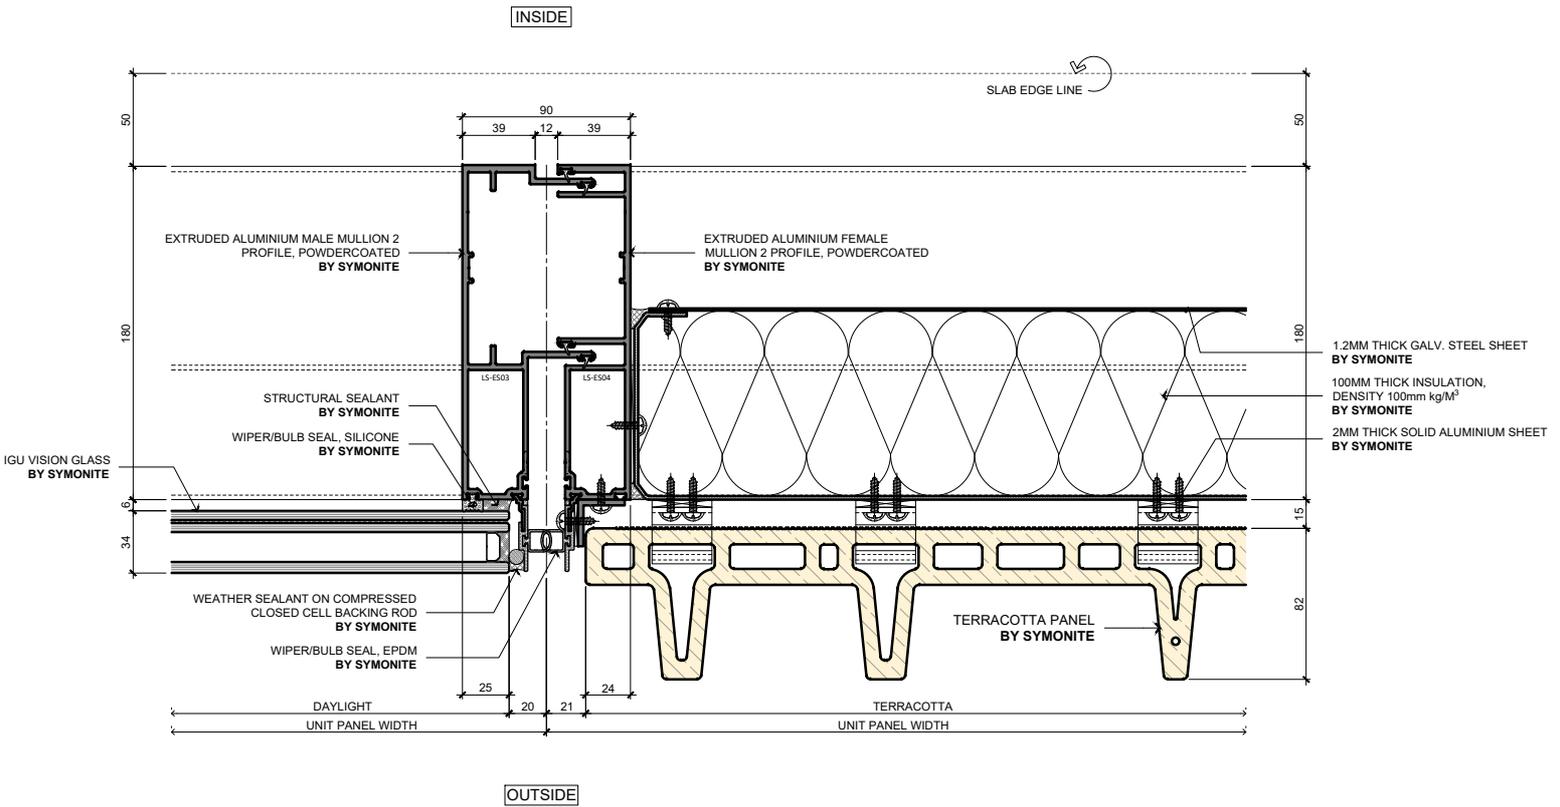

1 MULLION JOINT PLAN DETAIL
 SPL-2 PROPOSED DETAIL 1:3

SYMONITE PANELS LTD
 PO BOX 101 760
 NORTH SHORE 0745
 TEL: 09 443 3896
 FAX: 09 444 2142
 72 ELLICE ROAD
 GLENFIELD

www.symonite.co.nz


UNITISED CURTAINWALL SYSTEM SPL180

Copyright © of this drawing shall remain the property of Symonite Panels Ltd. No part of this document may be reproduced, edited or transmitted by any means without prior permission in writing from Symonite Panels Ltd. Technical specification subject to change without prior notice
 Version: JAN2026 [v1.0]

Drawing Number

SPL-29



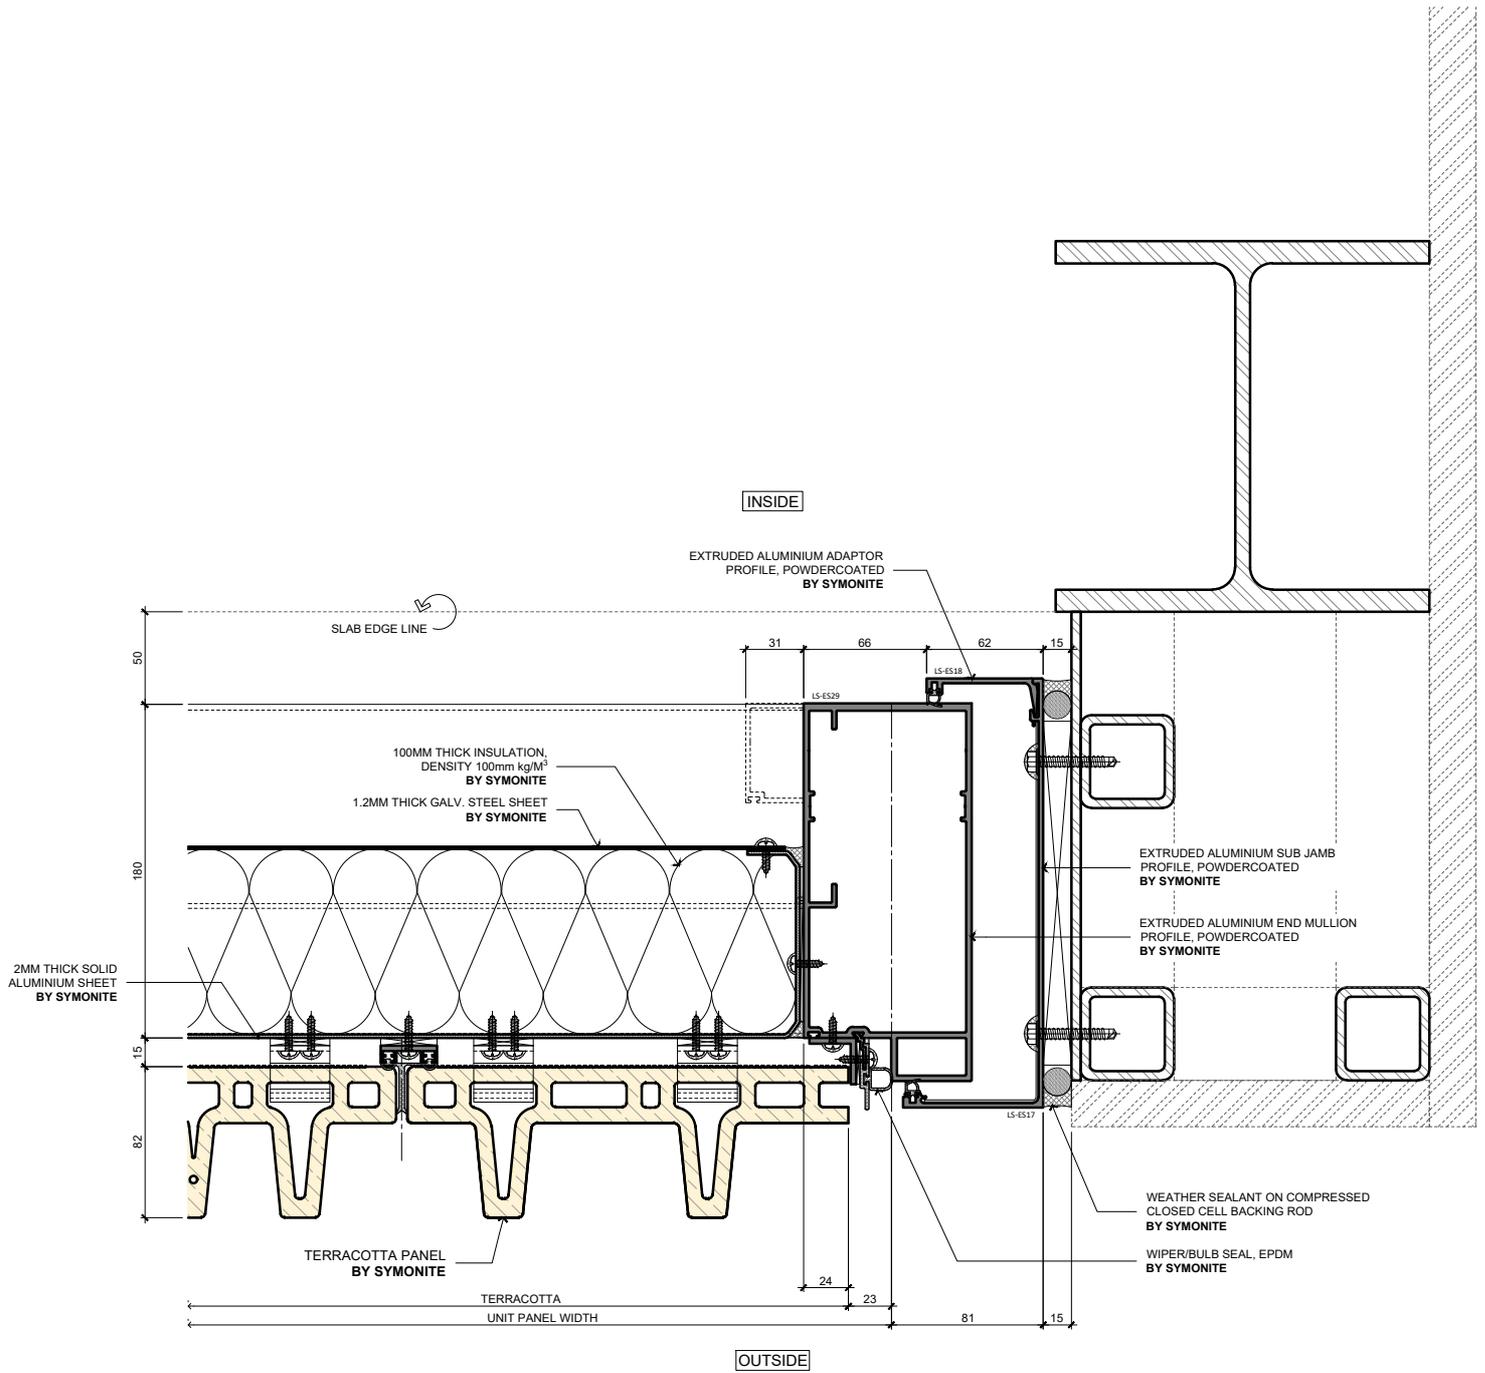

1 JAMB INTERFACE PLAN DETAIL
 SPL-2 PROPOSED DETAIL 1:3


SYMONITE
 SYMONITE PANELS LTD
 PO BOX 101 760
 NORTH SHORE 0745
 TEL: 09 443 3896
 FAX: 09 444 2142
 72 ELLICE ROAD
 GLENFIELD
 www.symonite.co.nz

UNITISED CURTAINWALL SYSTEM SPL180

Copyright © of this drawing shall remain the property of Symonite Panels Ltd. No part of this document may be reproduced, edited or transmitted by any means without prior permission in writing from Symonite Panels Ltd. Technical specification subject to change without prior notice. Version: JAN2026 [v1.0]

Drawing Number
SPL-30

INSIDE

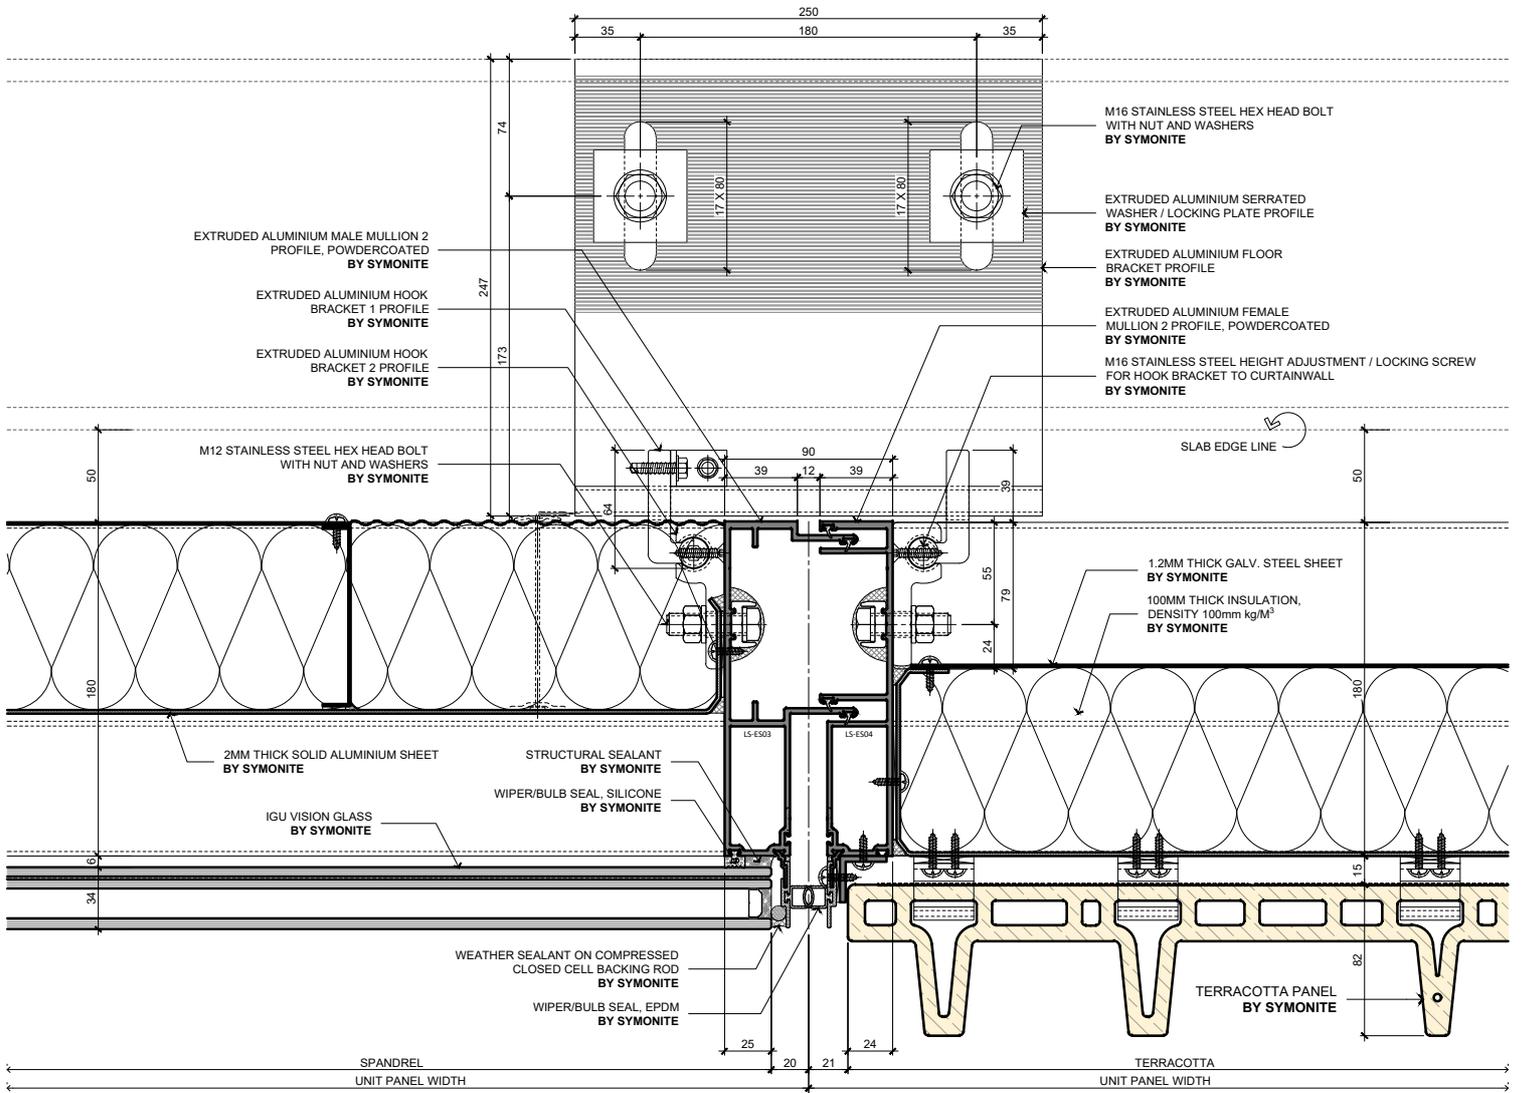

OUTSIDE

1 MULLION JOINT PLAN DETAIL
SPL-2 PROPOSED DETAIL 1:3

SYMONITE PANELS LTD
PO BOX 101 760
NORTH SHORE 0745
TEL: 09 443 3896
FAX: 09 444 2142
72 ELLICE ROAD
GLENFIELD

www.symonite.co.nz


UNITISED CURTAINWALL SYSTEM SPL180

Copyright © of this drawing shall remain the property of Symonite Panels Ltd. No part of this document may be reproduced, edited or transmitted by any means without prior permission in writing from Symonite Panels Ltd. Technical specification subject to change without prior notice
Version: JAN2026 [v1.0]

Drawing Number

SPL-31

SYMONITE

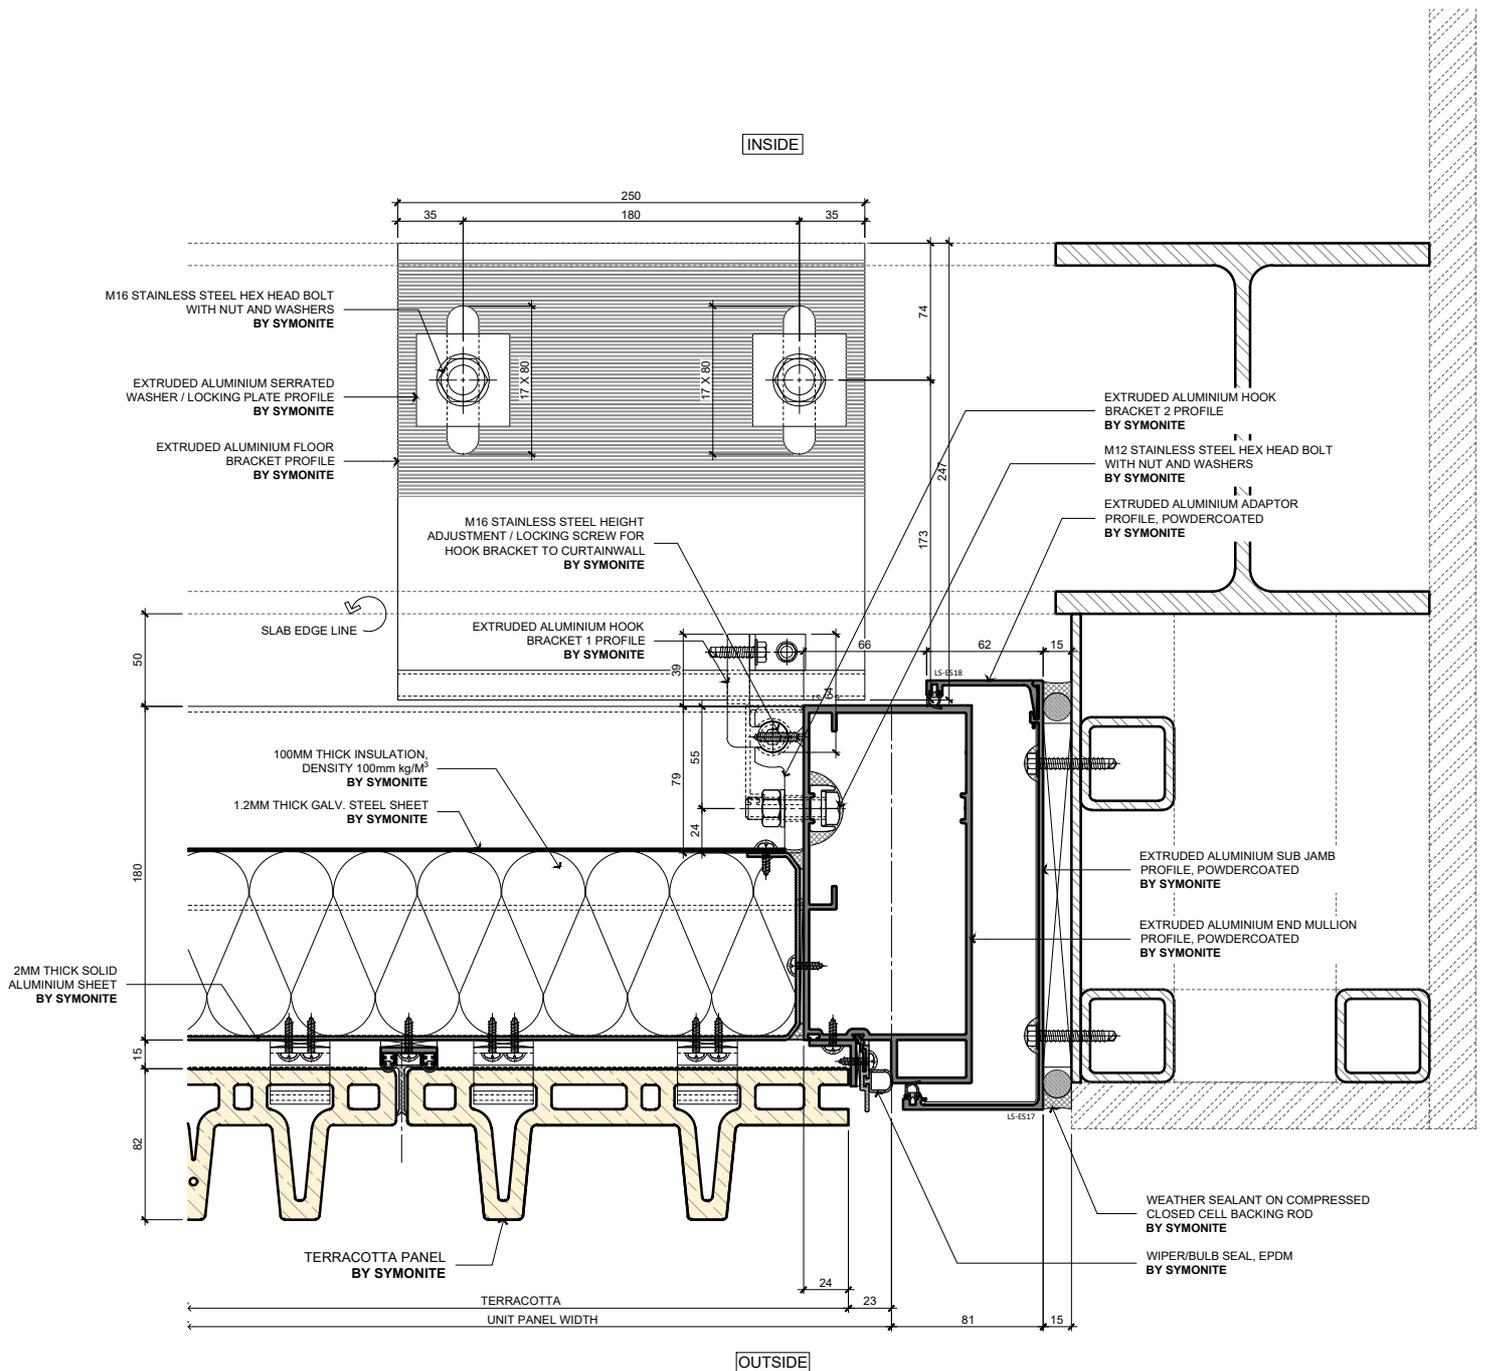

1 JAMB INTERFACE PLAN DETAIL
 SPL-2 PROPOSED DETAIL 1:3

SYMONITE
 SYMONITE PANELS LTD
 PO BOX 101 760
 NORTH SHORE 0745
 TEL: 09 443 3896
 FAX: 09 444 2142
 72 ELLICE ROAD
 GLENFIELD
 www.symonite.co.nz

UNITISED CURTAINWALL SYSTEM SPL180

Copyright © of this drawing shall remain the property of Symonite Panels Ltd. No part of this document may be reproduced, edited or transmitted by any means without prior permission in writing from Symonite Panels Ltd. Technical specification subject to change without prior notice. Version: JAN2026 [v1.0]

Drawing Number

SPL-32