


ALUMINIUM COMPOSITE CLADDING SYSTEM

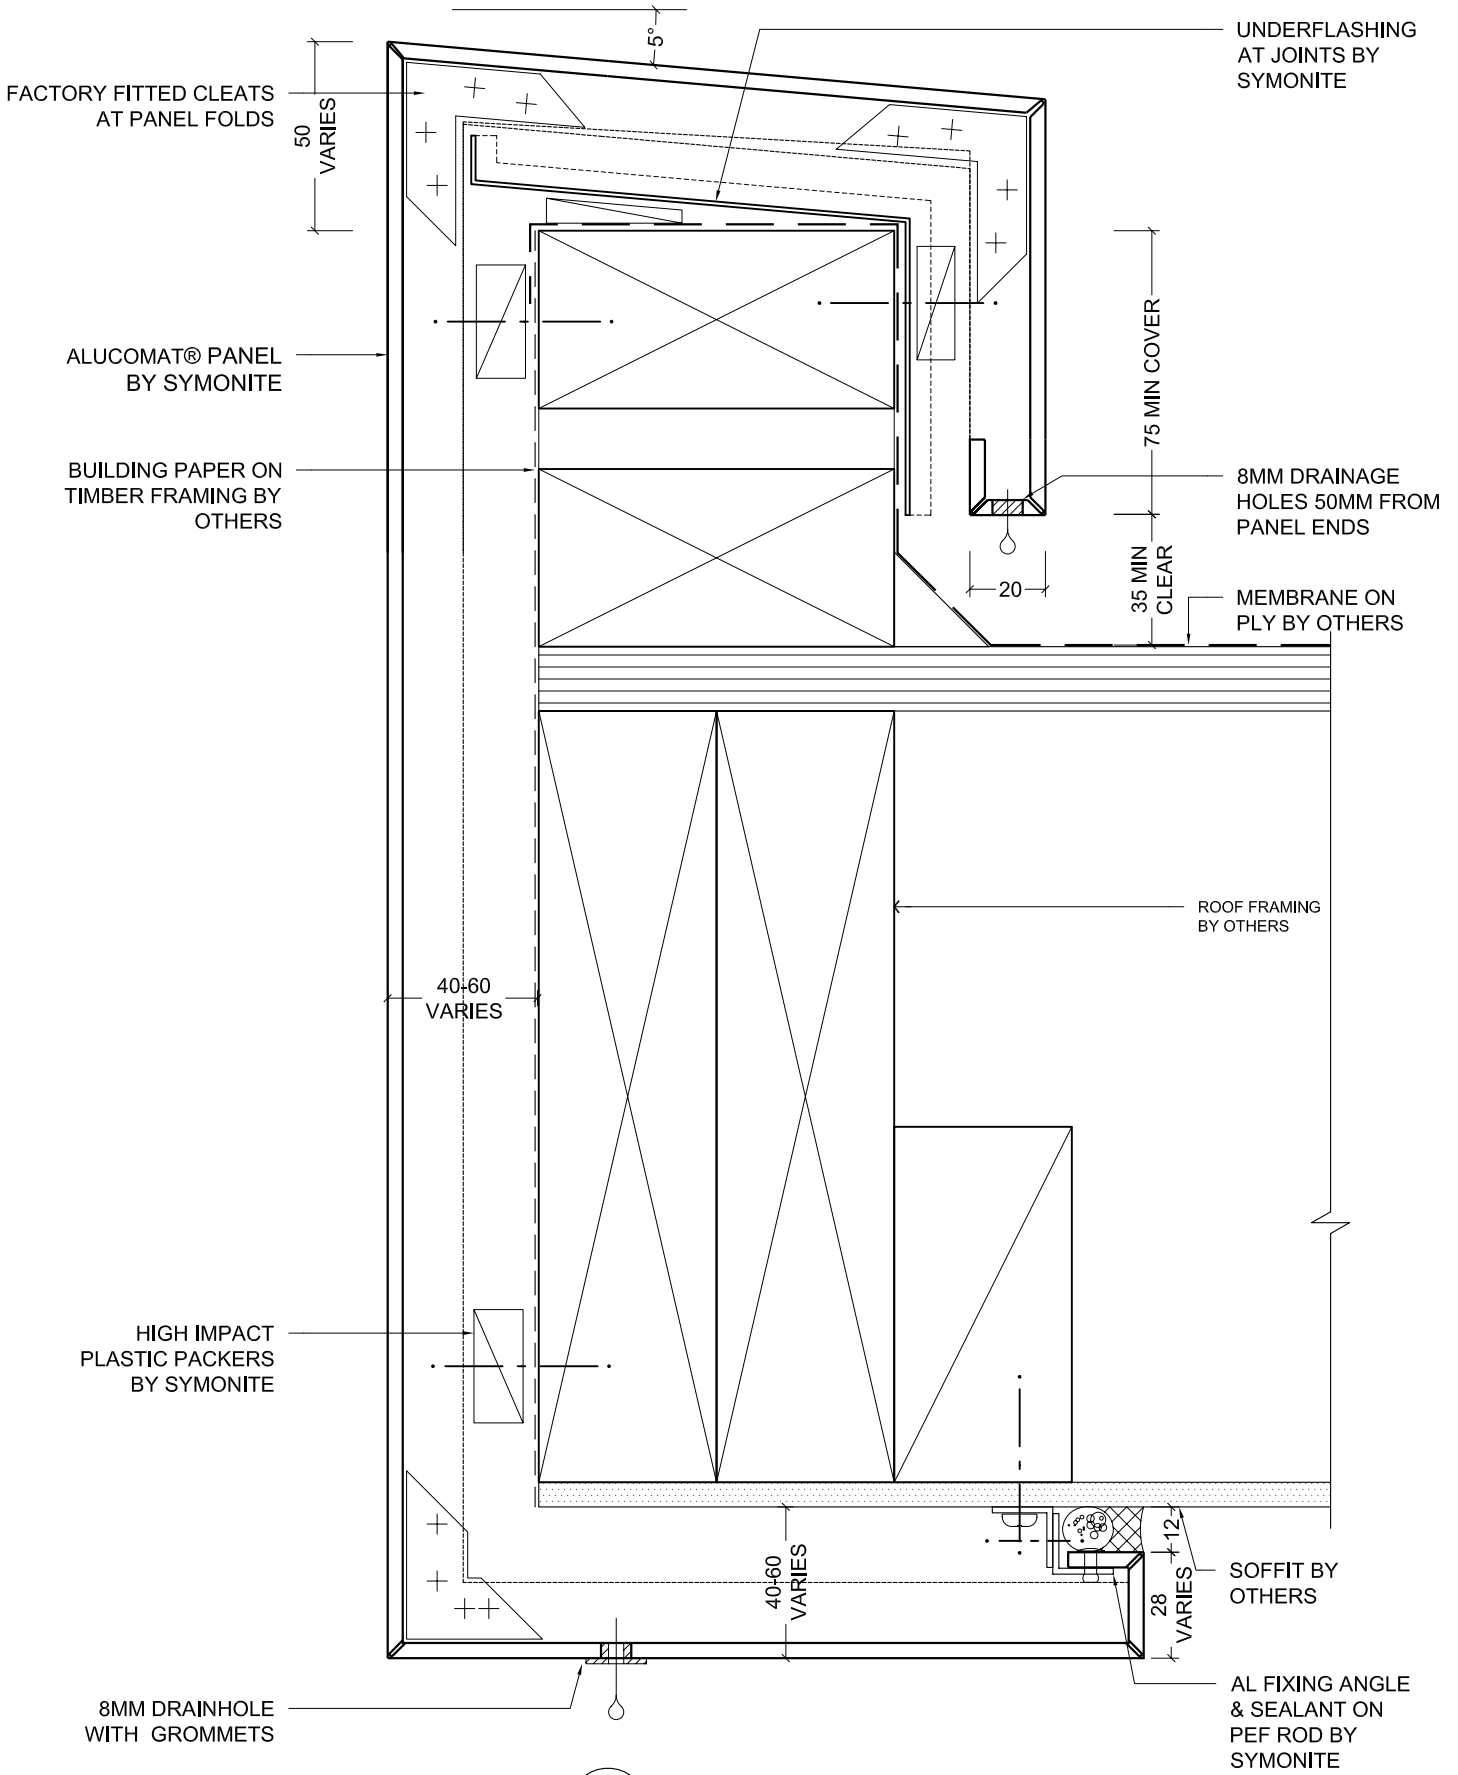

1 ACM FASCIA - SOFFIT BY OTHERS
 -
 1:2 @ A4