


ALUMINIUM COMPOSITE CLADDING SYSTEM

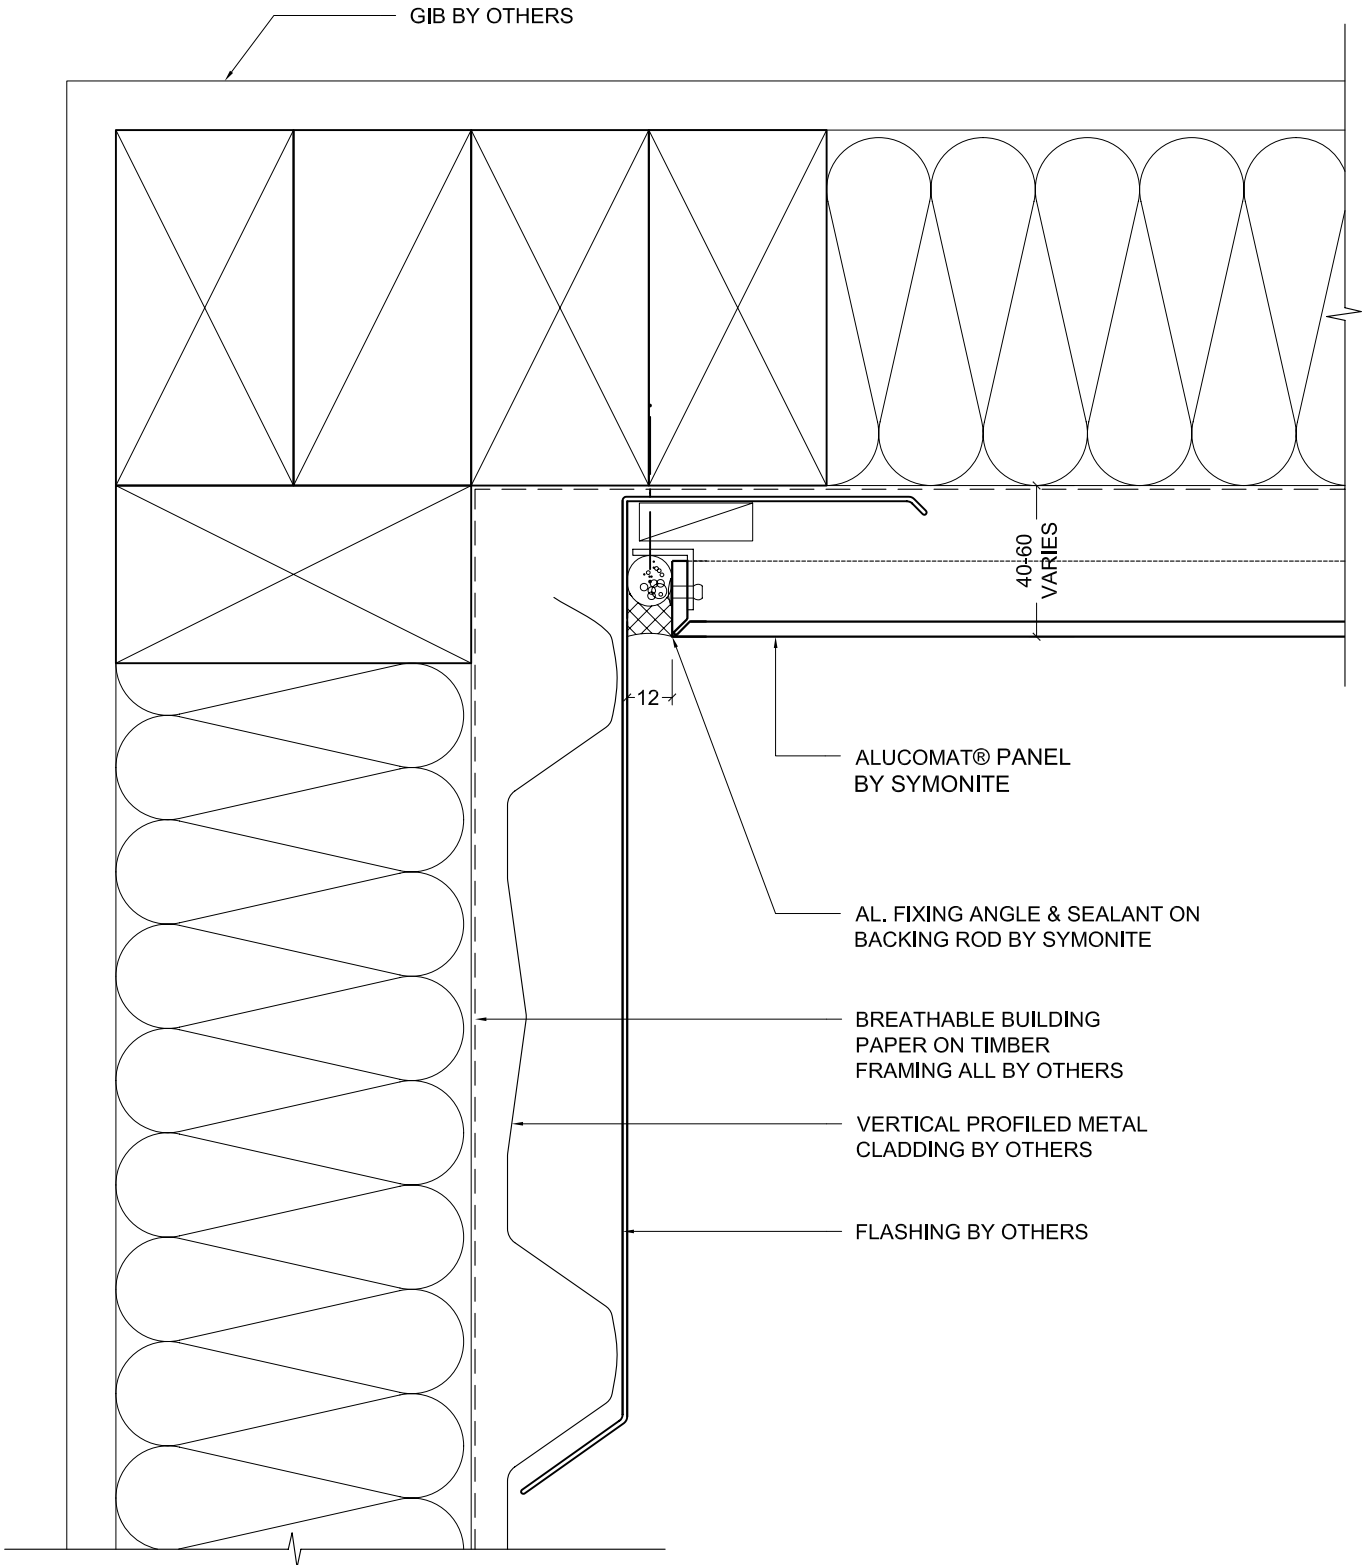

1 INTERNAL CORNER / VERTICAL PROFILED METAL JUNCTION
- 1:2 @ A4