


# ALUMINIUM COMPOSITE CLADDING SYSTEM

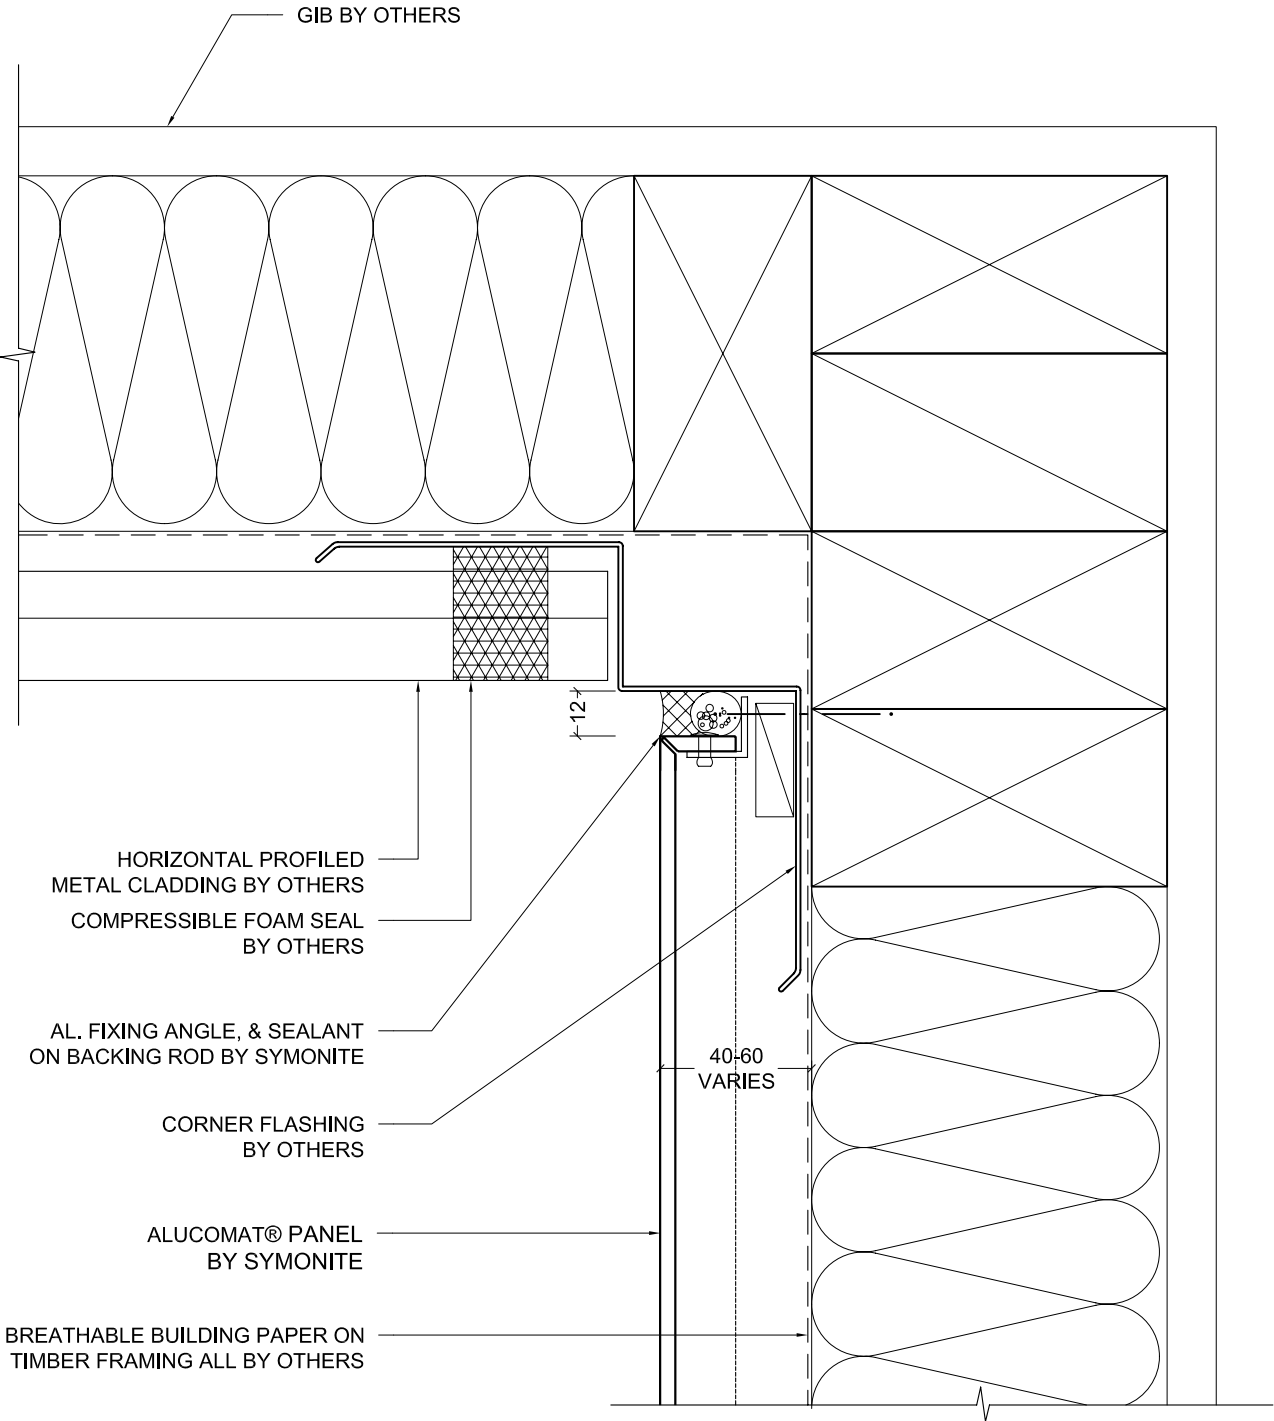

1 INTERNAL CORNER / HORIZONTAL PROFILED METAL JUNCTION  
- 1:2 @ A4